


No 36398

R.P.O. Vol. 59
C.T. Vol. 1450

Fol. 319
Fol. 509

Ward of Naparima
County of Victoria
Cadastral Sheet G.13.B

G N

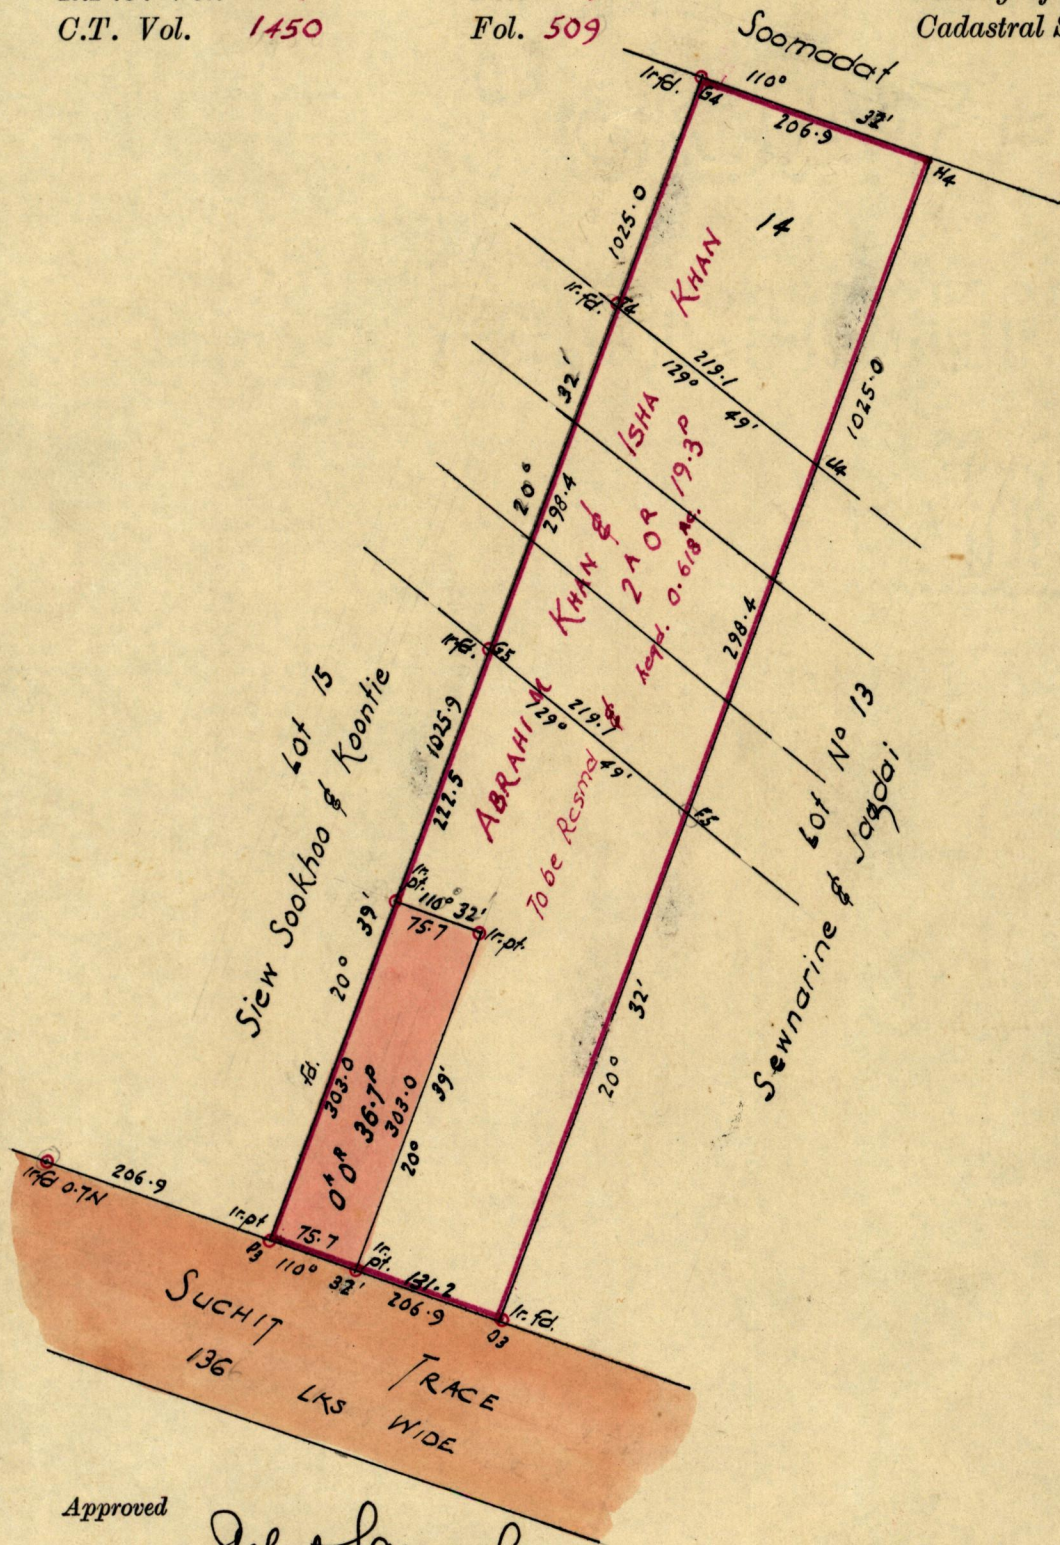

Approved

Delip Saunf
Director of Surveys

19-1-78

SCALE 1:1250

Note: To obtain compass bearings ~~add~~ subtract 2 minutes Distances are in Lks

PLAN of a Parcel of land coloured pink in the Ward of Naparima

Containing thirty six point seven perches

Surveyed by me, with due authority, in April 1976

I certify that I have complied with rule 76 under Section 14 (2) (d) of the Land Surveyors' Ordinance 1952, and that this plan is correct.

Checked by *L.F.W 19/1/78*

P. Ballieharan
Land Surveyor, Trinidad

Entered.....

1978

LANDS AND SURVEYS VAULT RECORDS

Original in Plan E.K8

1850



PLAN E.K8

1850

The following text is extremely faint and largely illegible due to fading and bleed-through from the reverse side of the page. It appears to be a descriptive or technical note related to the plan above.

The drawing shows a rectangular area with internal divisions, possibly representing a building or a site plan. The lines are very light and difficult to discern against the aged paper.

The text below the drawing is very faint and largely illegible. It appears to be a descriptive or technical note related to the plan above.