

Sheet 3 of 4





INDEX


- Sheet 1 of 4 - General Location Plan
- Sheet 2 of 4 - Individual Location Plan
- Sheet 3 of 4 - Floor Plan Bldg. 11 Apt. 31
- Sheet 4 of 4 - Elevation Bldg. 11

Process ID: 111014

GROUND FLOOR
Apt. 31 Bldg. 11

    1563


| | |
|---|--|
|  | TYPICAL DOOR |
|  | TYPICAL WINDOW |
|  | INTERNAL WALLS: 0.12 M / 0.18 M |
|  | COMMON AREAS: EXTERNAL WALLS: 0.18 M PARTY WALL 0.18 M |

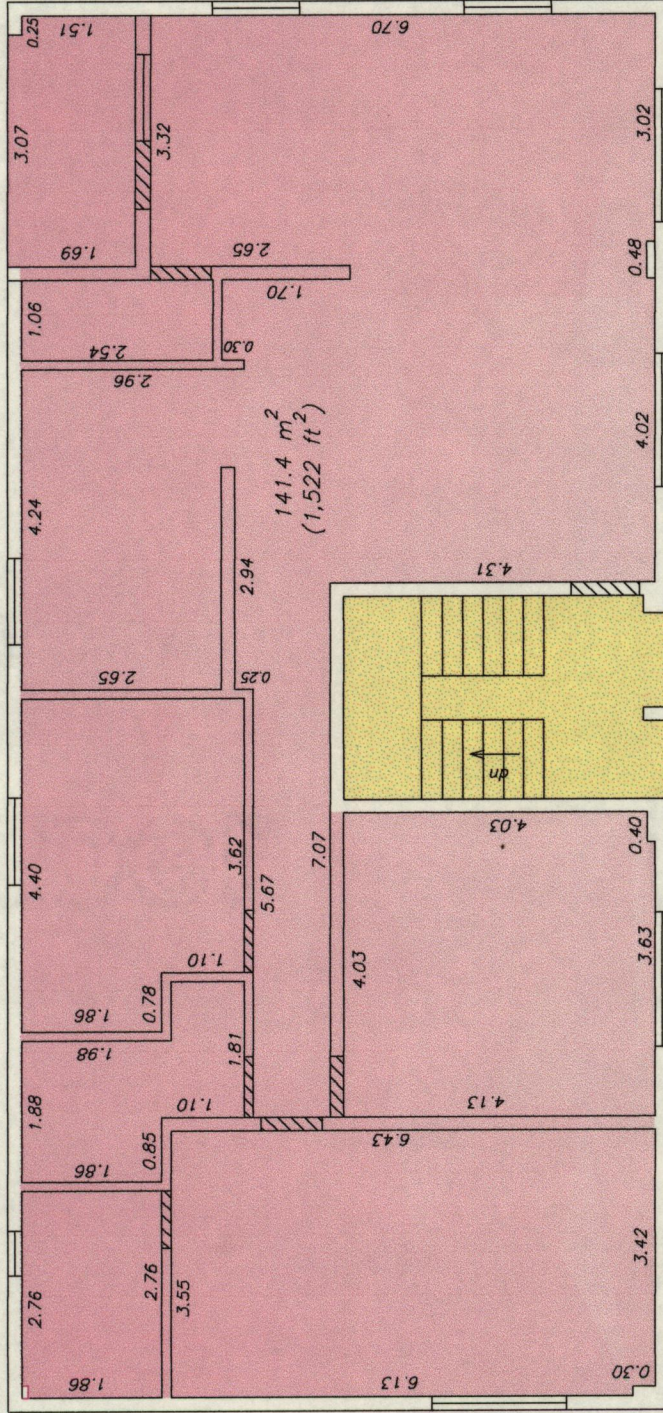

Total Floor Area (141.4 m² / 1522 ft²)

Floor Plan of a Condominium Scheme coloured pink in the Ward of Tacarigua Containing one hundred and forty one point four square metres Surveyed by me, with due authority, in June, 2015 for La Baja Heights Ltd. Certified correct in accordance with Regulation 25 (1) of the Land Surveyors' Regulations 1998.

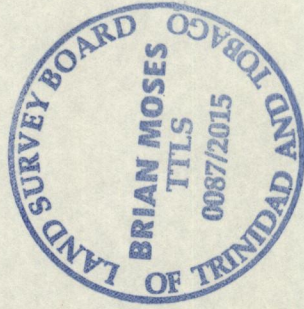Entered



SCALE 1:100
Distances are in METRES

339

Brian Moses
Trinidad & Tobago Land Surveyor (T.T.L.S.)
20th July 2015

