

B N^o 4302

1196

313

R.P.O. Vol. 759

Fol. 237

Ward of Tobago

Parish


County of St. David

C.T. Vol.

Fol.

Cadastral Sheet 1.12/.

CULLODEN

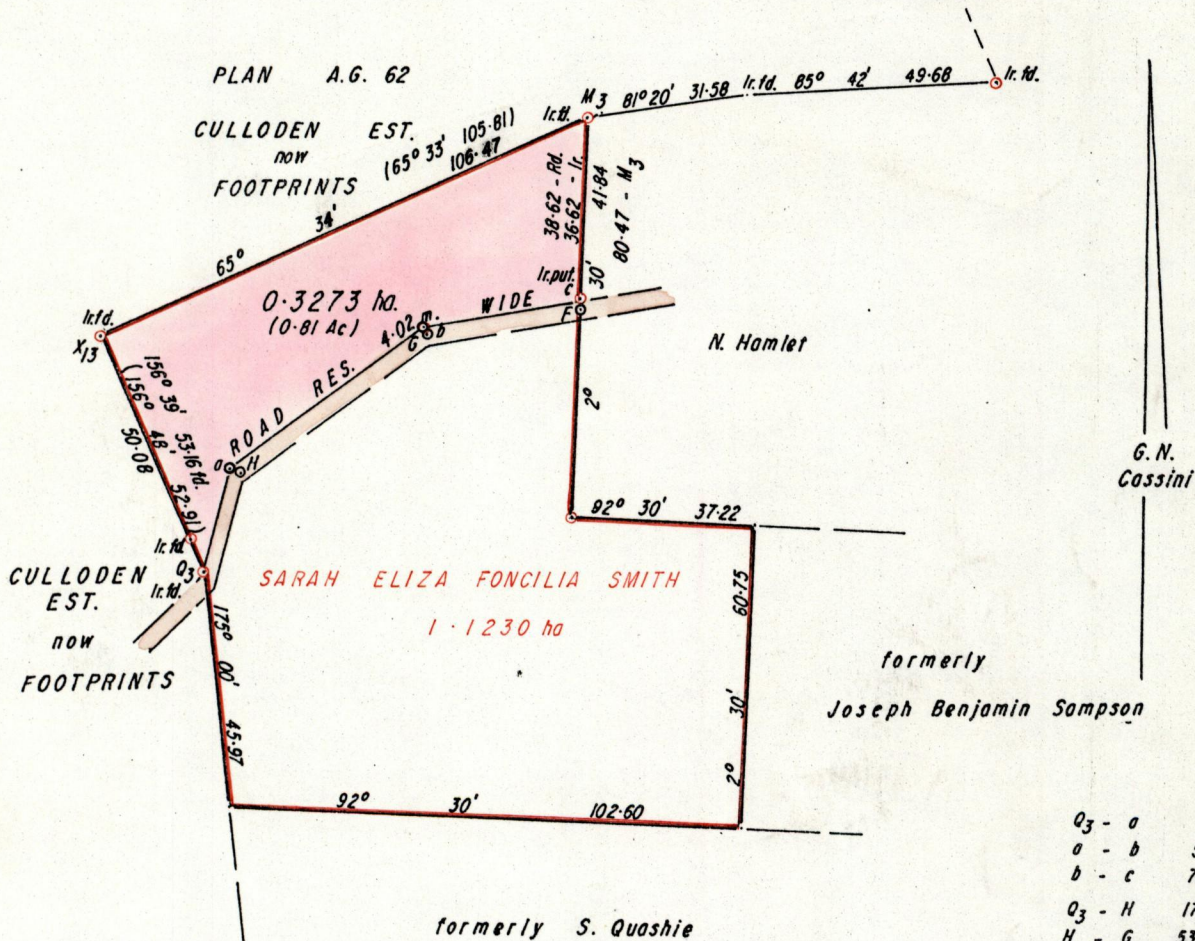

Approved

[Signature]
Director of Surveys
28.10.98

Bearings are Cassini based on Solar Obs.

Note: To obtain compass bearings add/subtract

SCALE 1 / 1500

minutes

Distances are in metres

PLAN of a Parcel of land coloured pink in the Ward of Tobago
Containing zero point three two seven three hectares
Surveyed by me, with due authority, in February 1998

I certify that I have complied with rule 76 under section 14(2)(d) of the
Land Surveyors' Ordinance, 1952, and that this plan is correct.

Checked by *[Signature]* 28.10.98

[Signature]

Entered

Land Surveyor, Trinidad
and Tobago


20th August

1998

Original survey Bk 694 fol 233



Sheet F-12

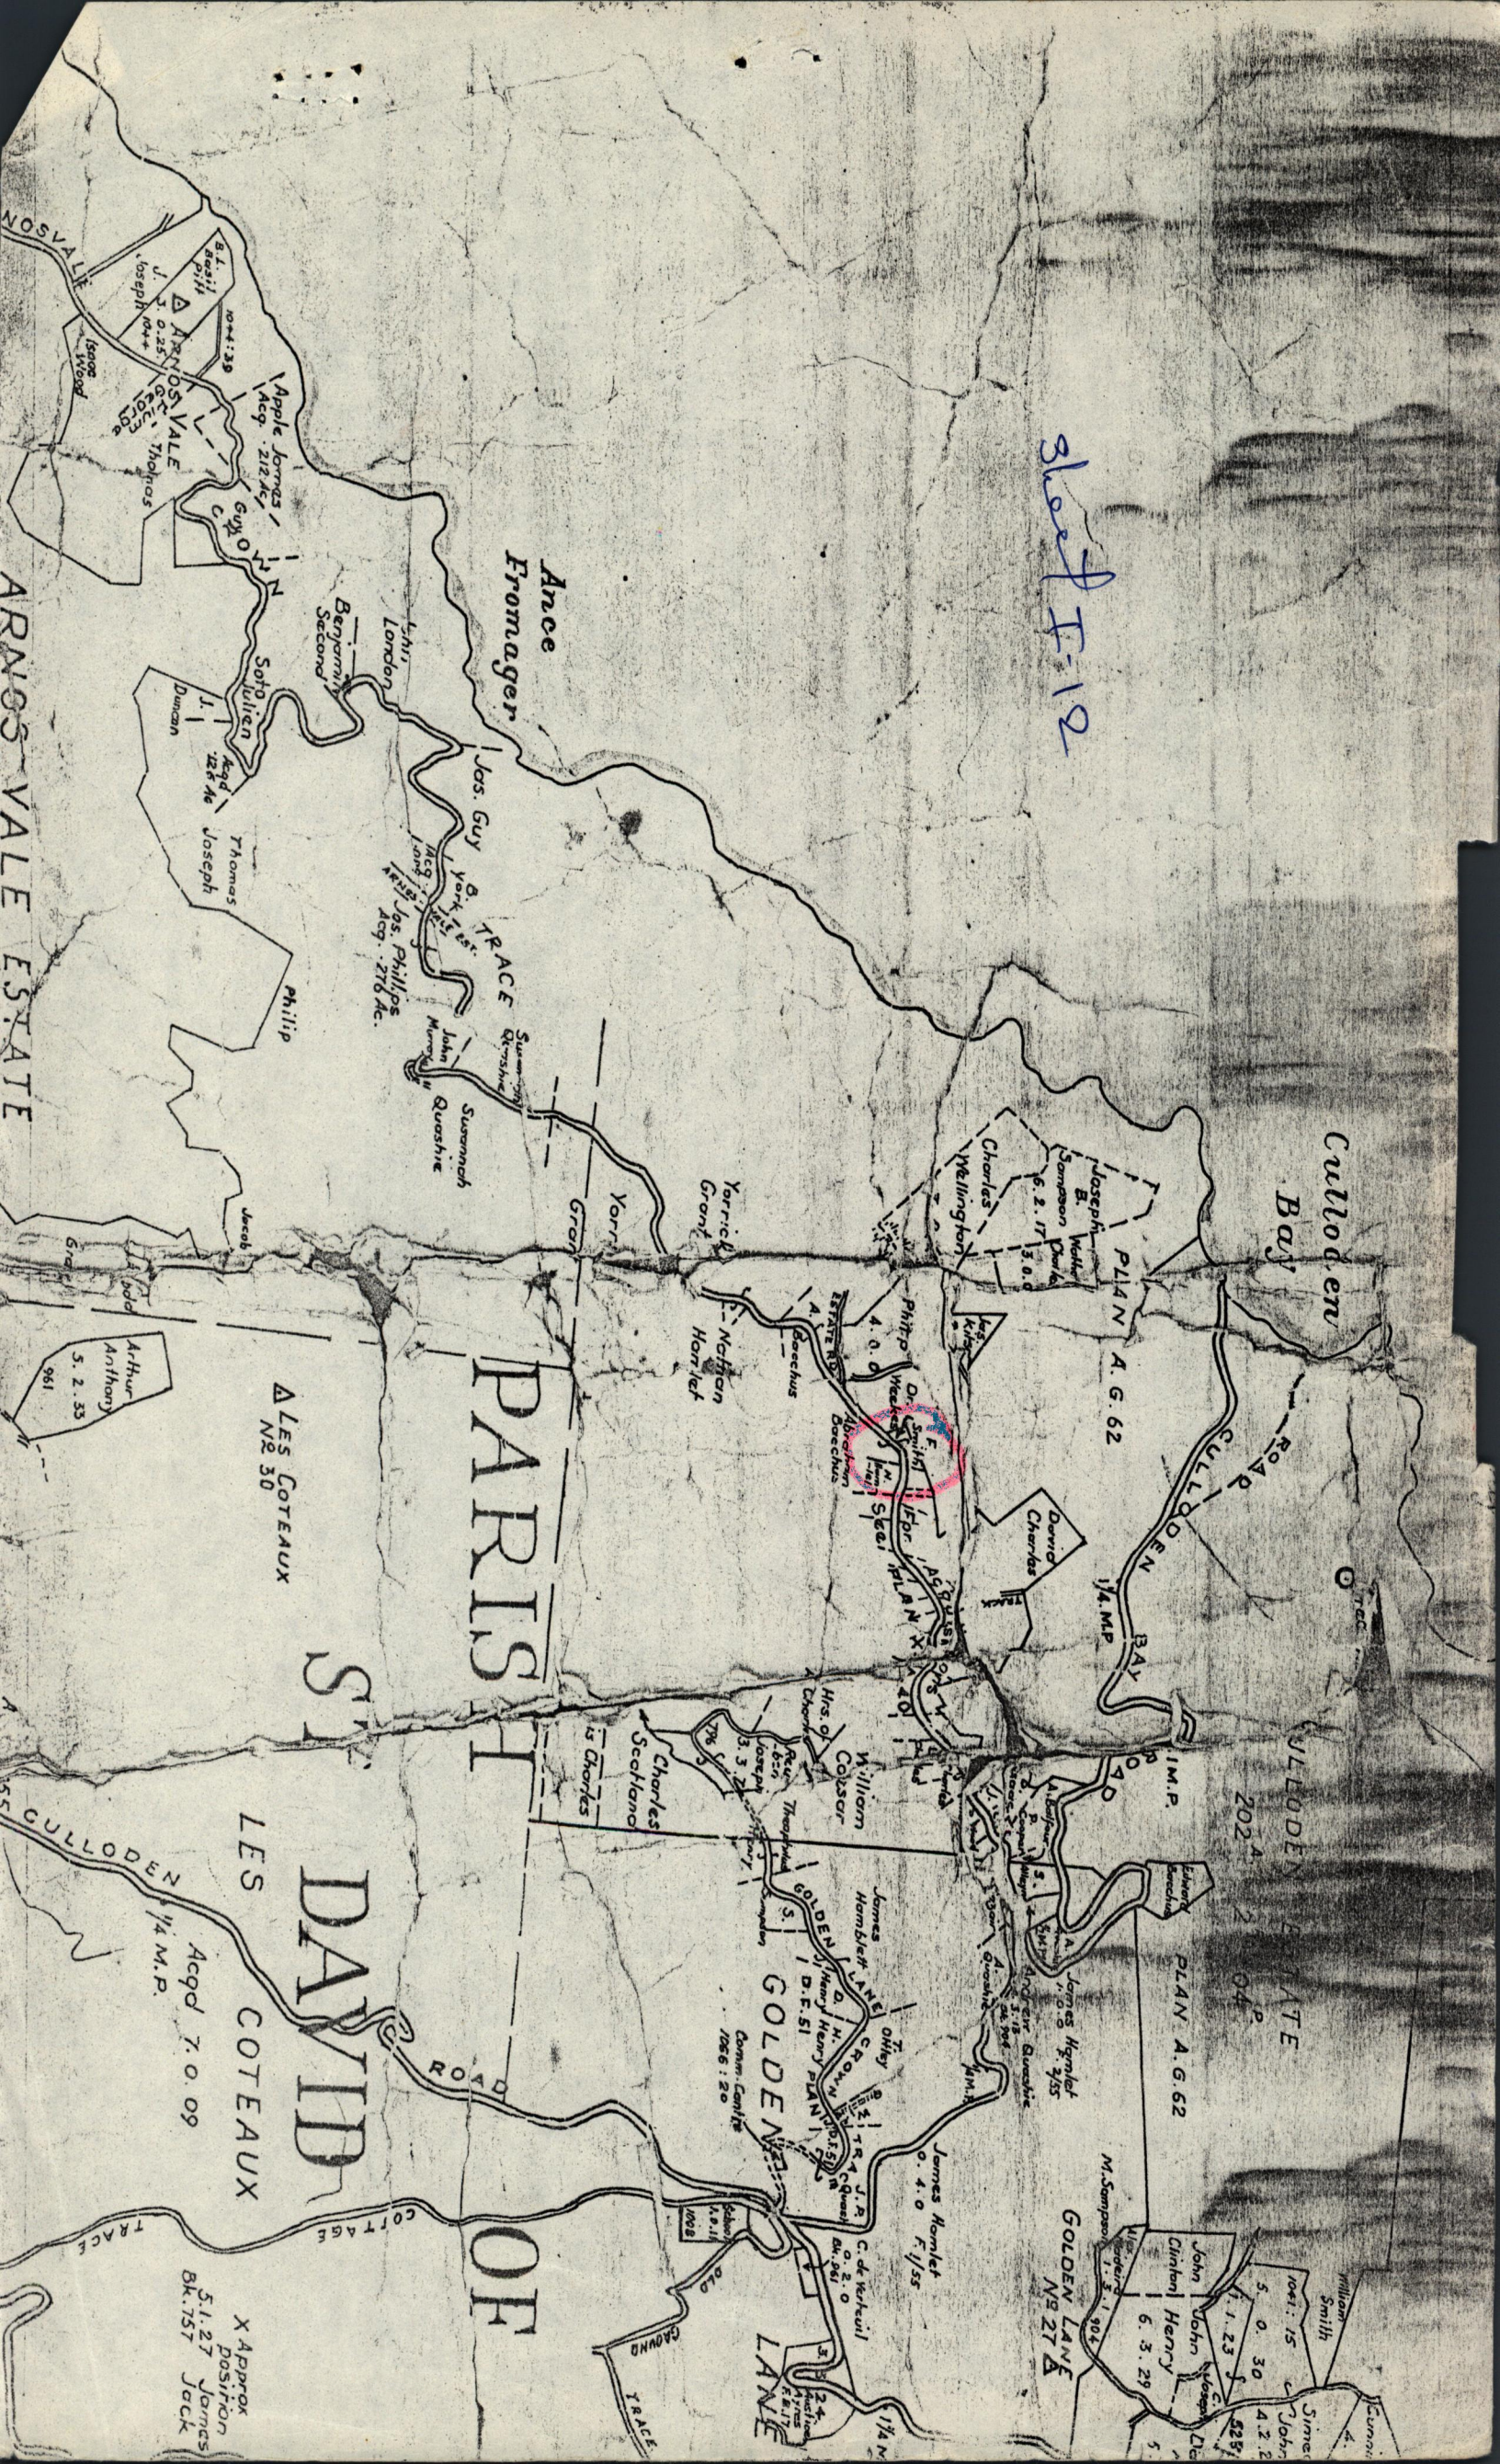

ARNOS VALE ESTATE

PARISH

ST. DAVID'S

OF

Culloden Bay

CULLODEN ESTATE

ARNOS VALE

LES COTEAUX No 30

LES COTEAUX

PLAN A. G. 62

PLAN A. G. 62

202 A 2 1904

GOLDEN LANE No 27

X Approx position James BK. 757 51.27 Jack

ARNOS VALE

CULLODEN

GOLDEN LANE

TRACE

ADD

ADD

