

M. Taylor

Approved *[Signature]*  
 Director of Surveys  
 28.12.97

○ Denotes Iron Put unless otherwise stated  
 Bearings are Cassini Grid based on Solar Obs.

SCALE 1 : 500  
 Distances are in metres

PLAN of a Parcel of land coloured pink in the Ward of Chaguanas  
 Containing four hundred & sixty-four point five square metres  
 Surveyed by me, with due authority, in March 1997

I certify that I have complied with rule 76 under section 14 (2) (d) of the  
 Land Surveyors' Ordinance 1952, and that this plan is correct.

Checked by *[Signature]* 28.11.98

Entered *[Signature]*

*[Signature]*  
 Land Surveyor, Trinidad & Tobago 18th August 1998

MARTIN N. COOKE  
 Licensed Land-Surveyor



3.2

DEPARTMENT OF LANDS AND SURVEYS


COAST GUARD





730

137

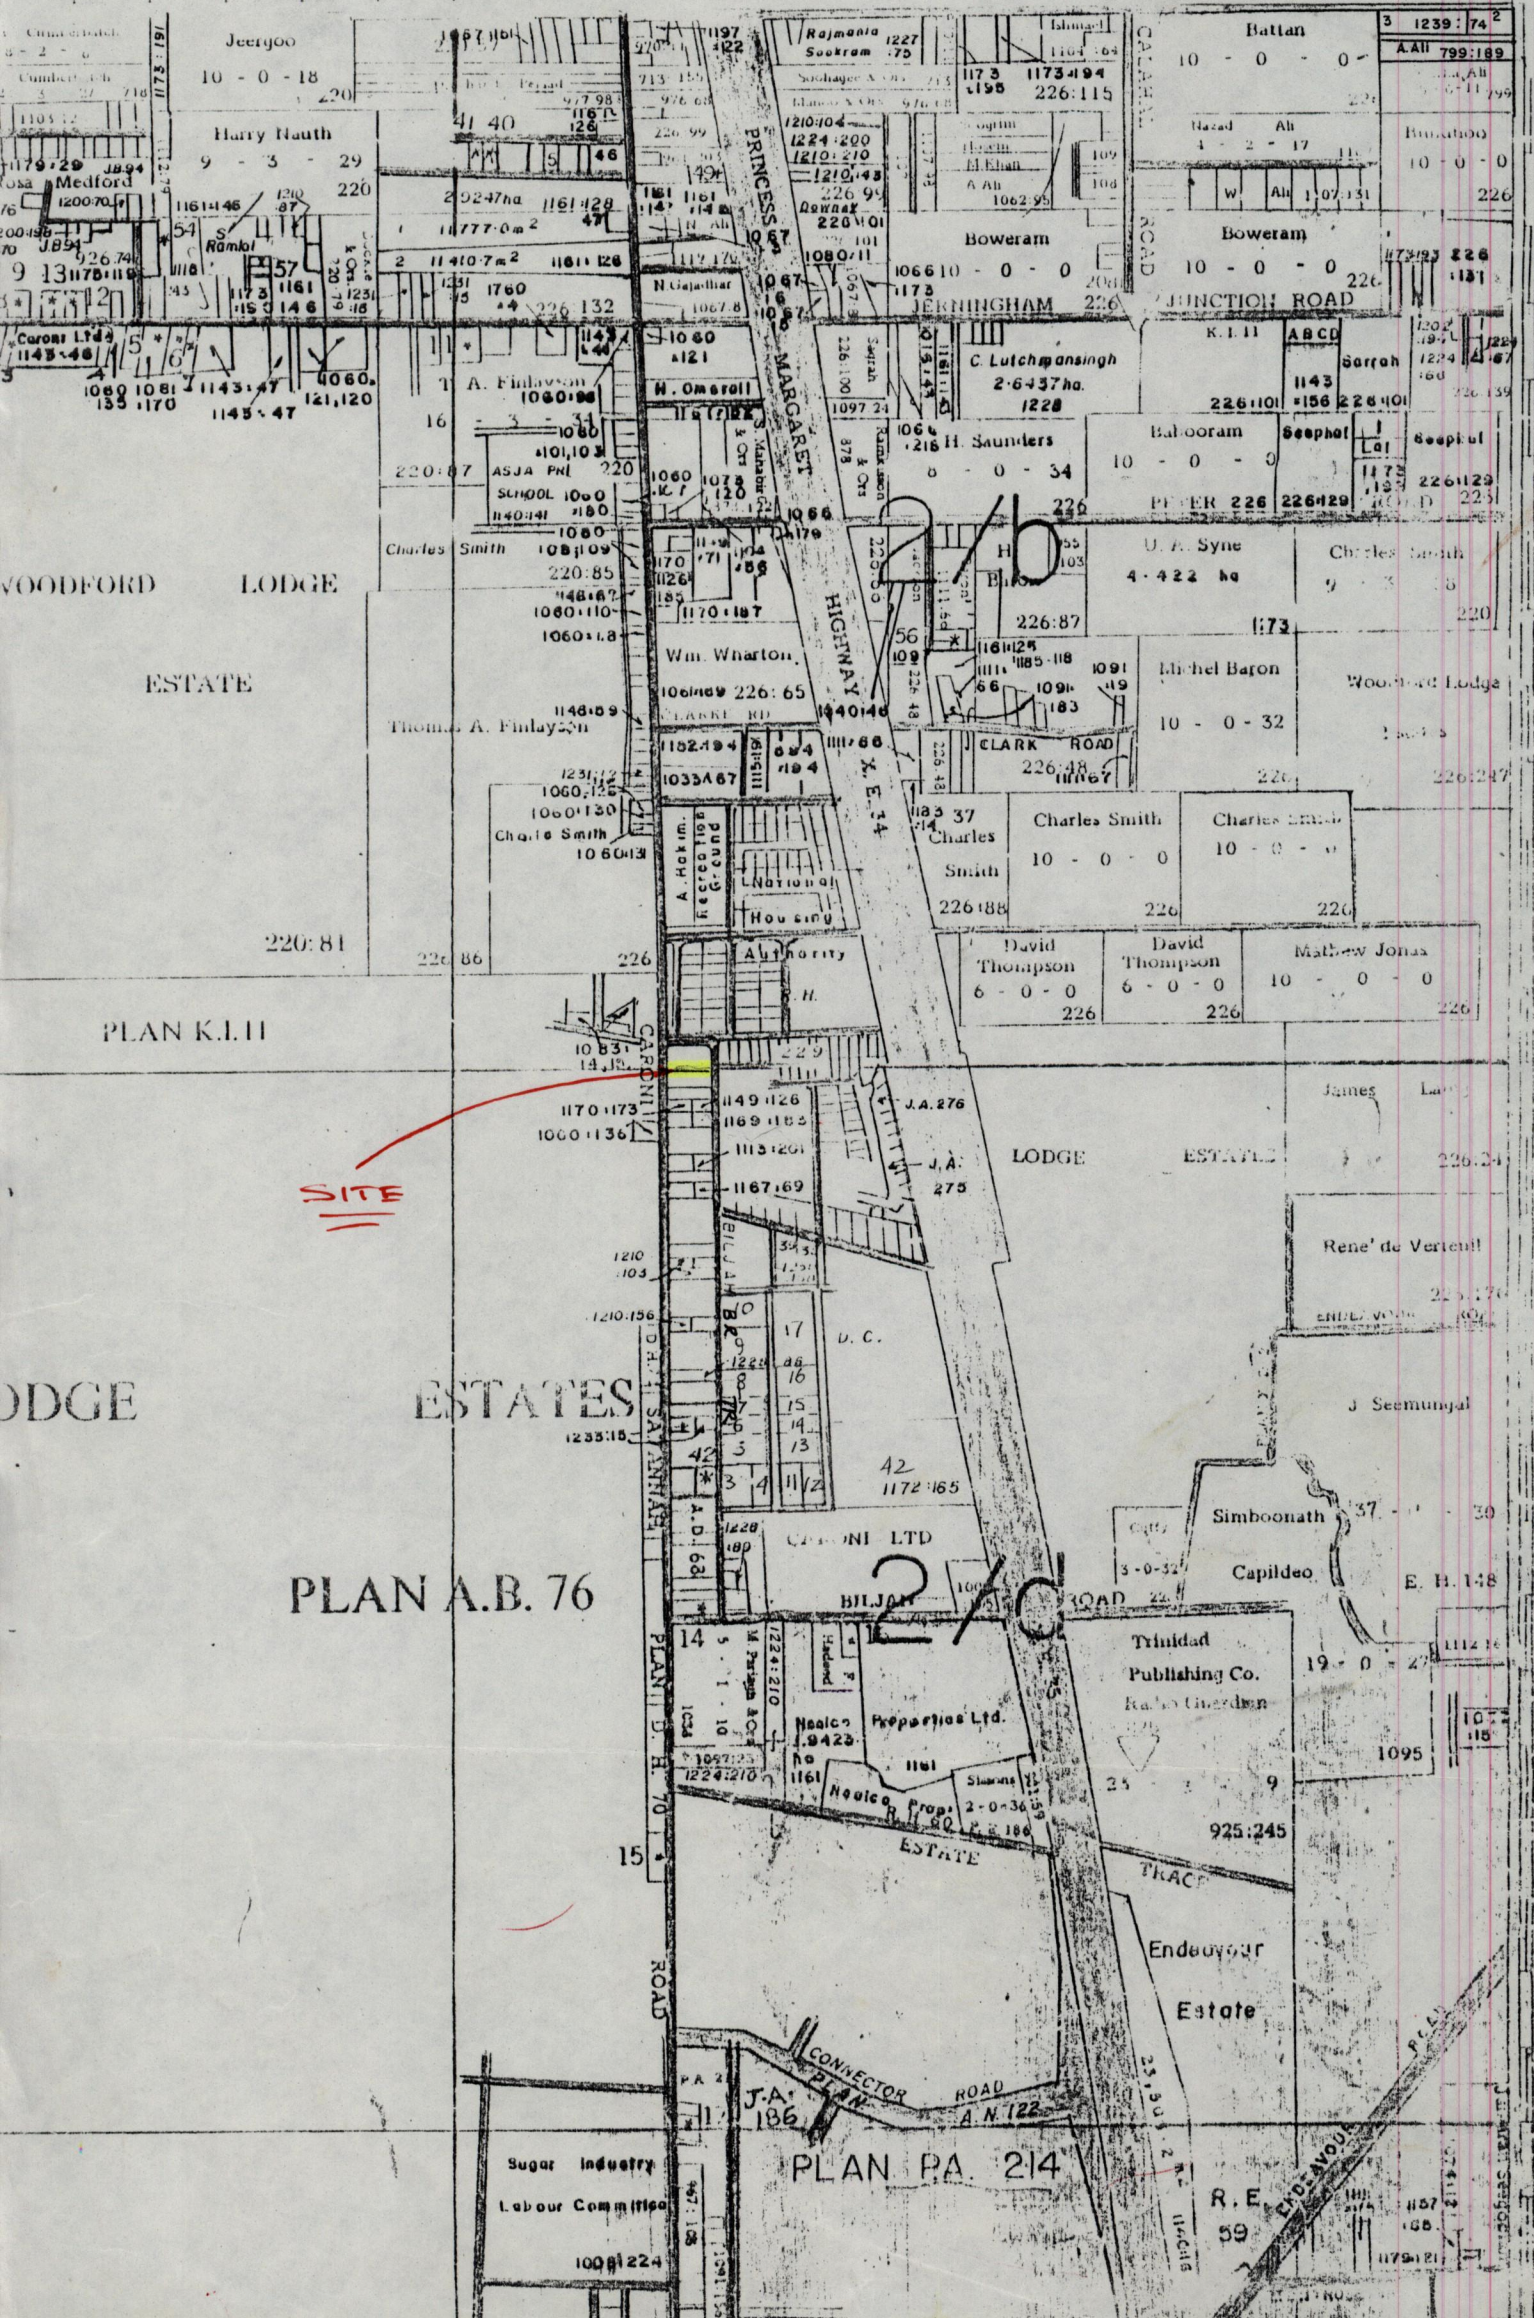

**SITE**

PLAN A.B. 76

PLAN PA. 214

601

554

547

31A



