


No 2833

R.P.O. Vol. 53
C.T. Vol. 738

Fol. 583
Fol. 277

Ward of Cocal
County of Nariva
Cadastral Sheet E.21.L&E22I

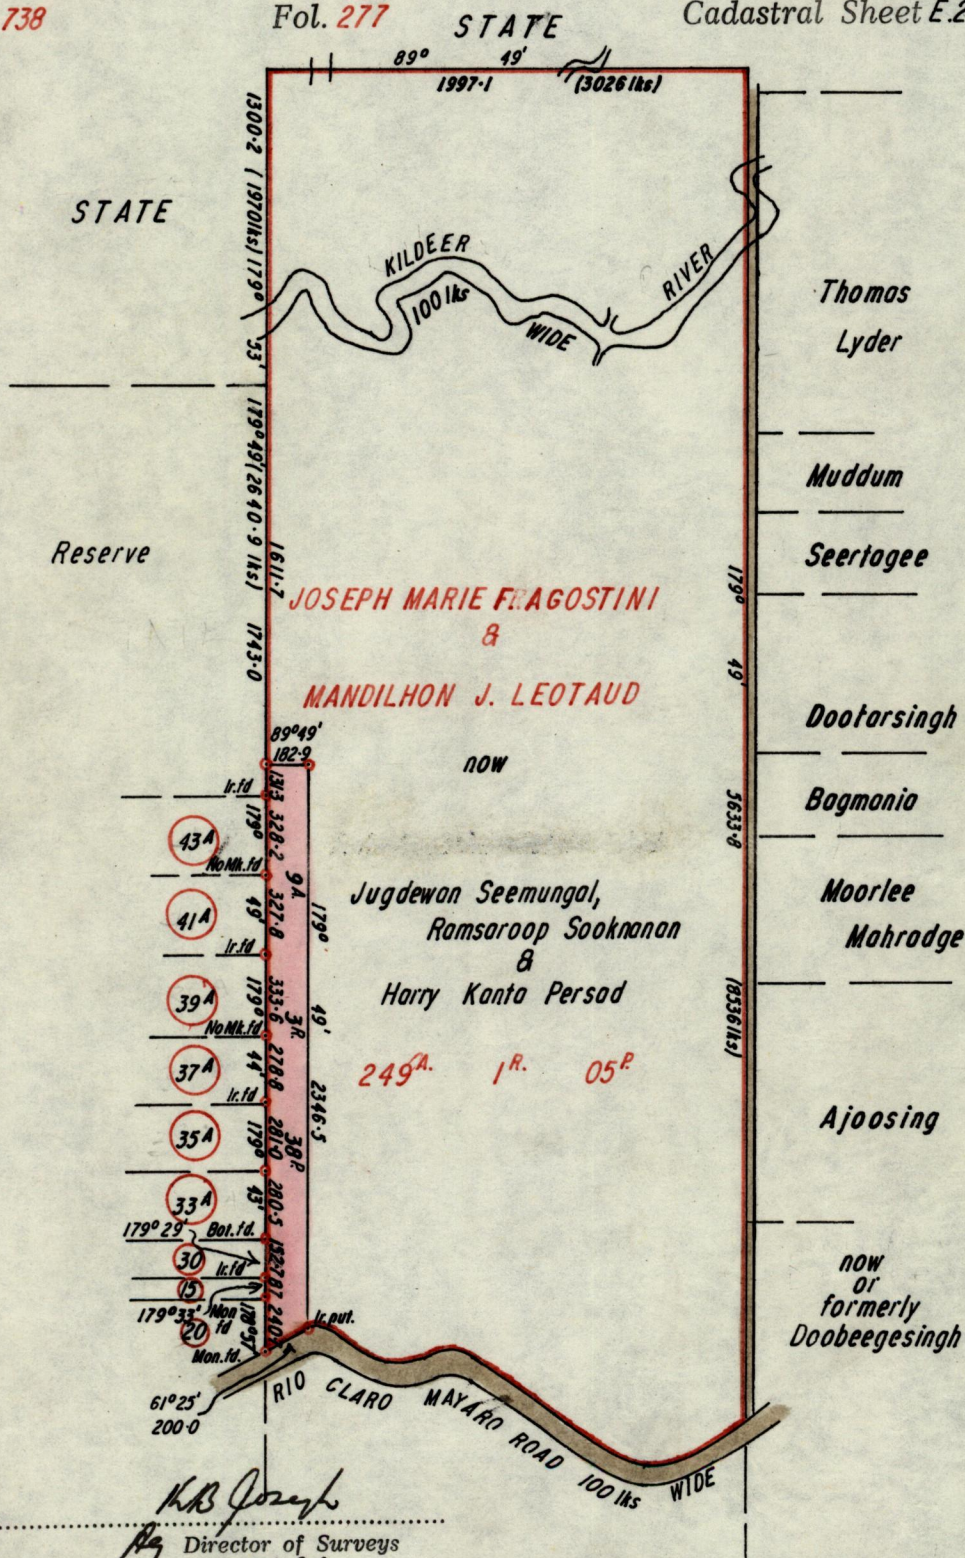

Approved
K.B. Joseph
Director of Surveys
27-8-81

SCALE 12 chains to 1 inch
Distances are in feet

Note: To obtain compass bearings add/subtract // minutes
PLAN of a Parcel of land coloured pink in the Ward of Cocal
Containing nine acres three roods and thirtyeight perches
Surveyed by me, with due authority, in
I certify that I have complied with rule 76 under section 14(2)(d) of the
Land Surveyors' Ordinance 1952, and that this plan is correct.

Checked by *[Signature]*
Entered Land Surveyor, Trinidad 27th JULY 1981