

This is the General Plan marked "L" referred to in the hereto prefixed Memorandum of Assent dated the 30th day of July, 1976. L. & S.-54

Imperial
Conveyances


No 31088

Vol 2269 fol 15 1053

124

R.P.O. Vol 328 Fol. 255
C.T. Vol. Fol.

Ward of Toco
County of St. David
Cadastral Sheet C.5.E.

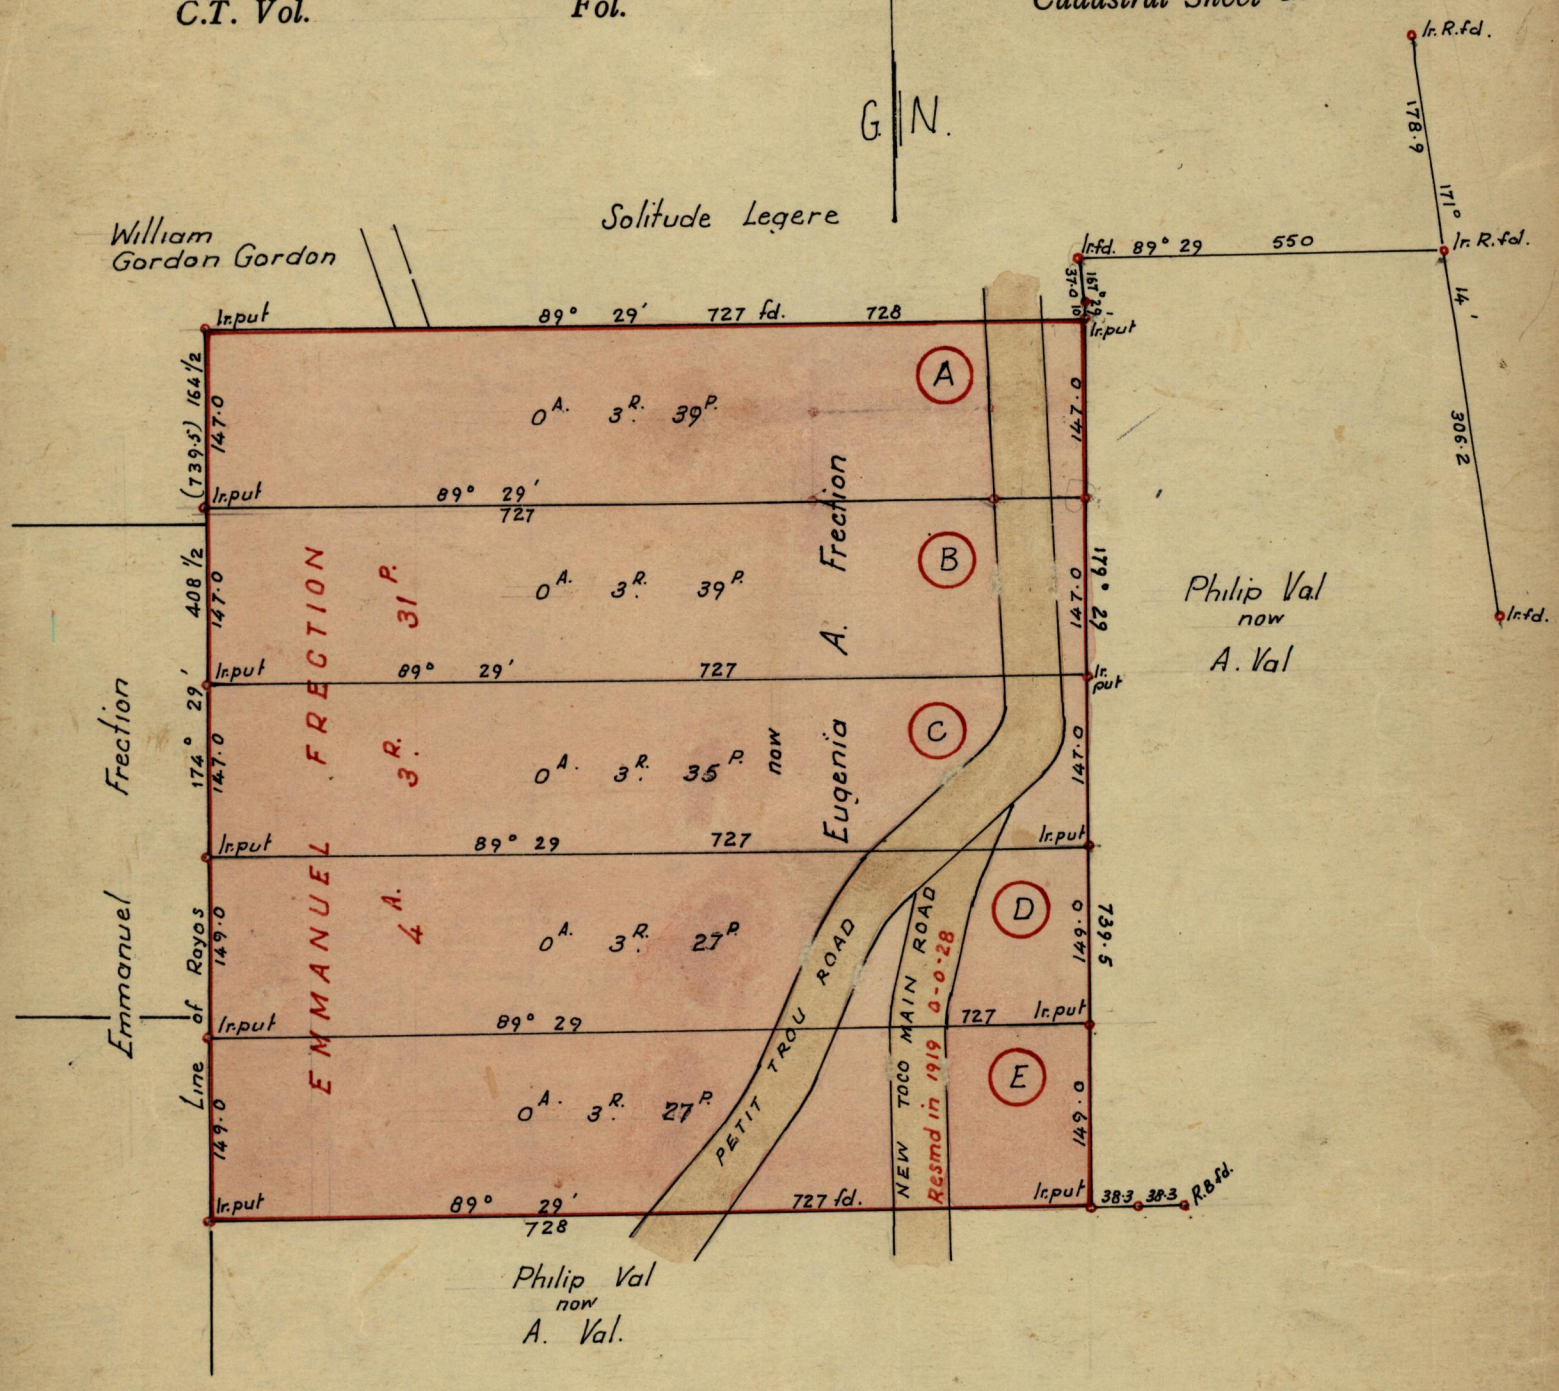

Approved

A. J. Jamell

Director of Surveys
9.5.73

SCALE — 1: 1250

Note: To obtain compass bearings add/subtract 31 minutes Distances are in links

PLAN of 5 Parcels of land coloured pink in the Ward of Toco
Containing together four acres, three roods and seven perches
Surveyed by me, with due authority, in June 1970

I certify that I have complied with rule 76 under Section 14 (2) (d) of the Land Surveyors' Ordinance 1952, and that this plan is correct.

Checked by *L. J. D. 8/9/73*

Albert Haynes
Land Surveyor, Trinidad 28th August 1970

Entered