


No 35302

R.P.O. Vol. 77
C.T. Vol. 2359
1721

Fol. 387
Fol. 117
487 Rem. Port.

Ward of Siporia
County of St. Patrick
Cadastral Sheet G.13. J

GN

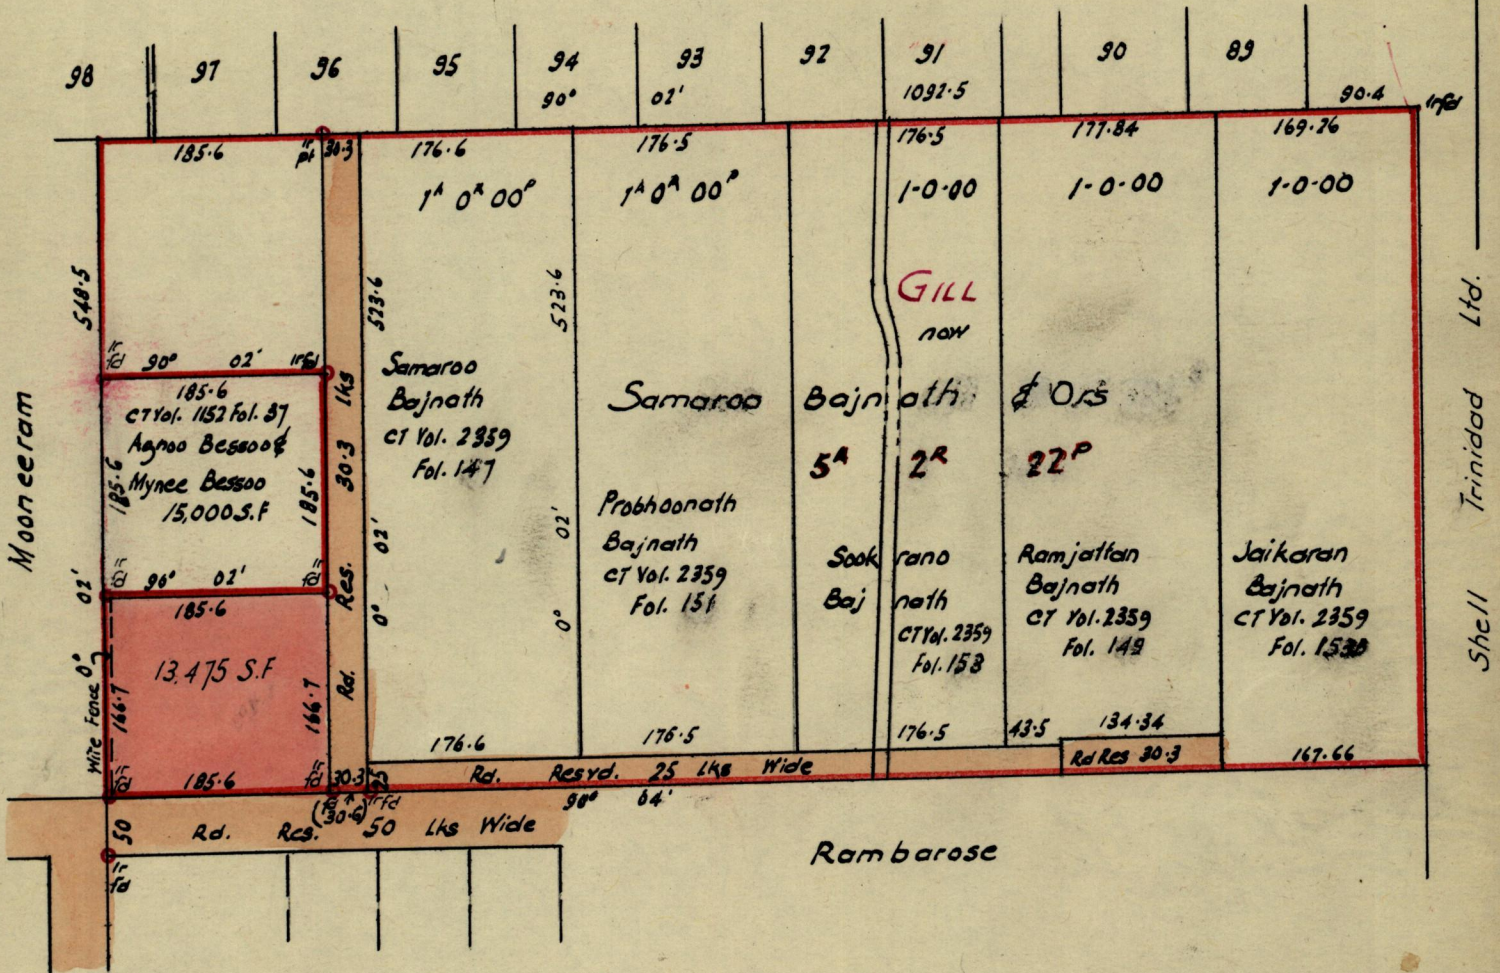

Approved

H.B. Joseph
Director of Surveys
7.10.81

SCALE 1:1250

Note: To obtain compass bearings ~~add~~/subtract 2 minutes Distances are in Lks

PLAN of a Parcel of land coloured pink in the Ward of Siporia
Containing Thirteen thousand four hundred and seventy five sq. ft.
Surveyed by me, with due authority, in Jan. 1981

I certify that I have complied with rule 76 under Section 14 (2) (d) of the Land
Surveyors' Ordinance 1952, and that this plan is correct.

Checked by *(Signature)* 7.10.81

(Signature)
Land Surveyor, Trinidad 24 April 1981