

No 33392

R.P.O. Vol. 140
C.T. Vol. 1365

Fol. 285
Fol. 159


Thomas Jenvey
90° 05' 819.0

George Frederick Huggins

Ward of Siparia
County of St. Patrick
Cadastral Sheet G.12.G.

G. N.

George F. Huggins now Santa Cecelia Ltd.

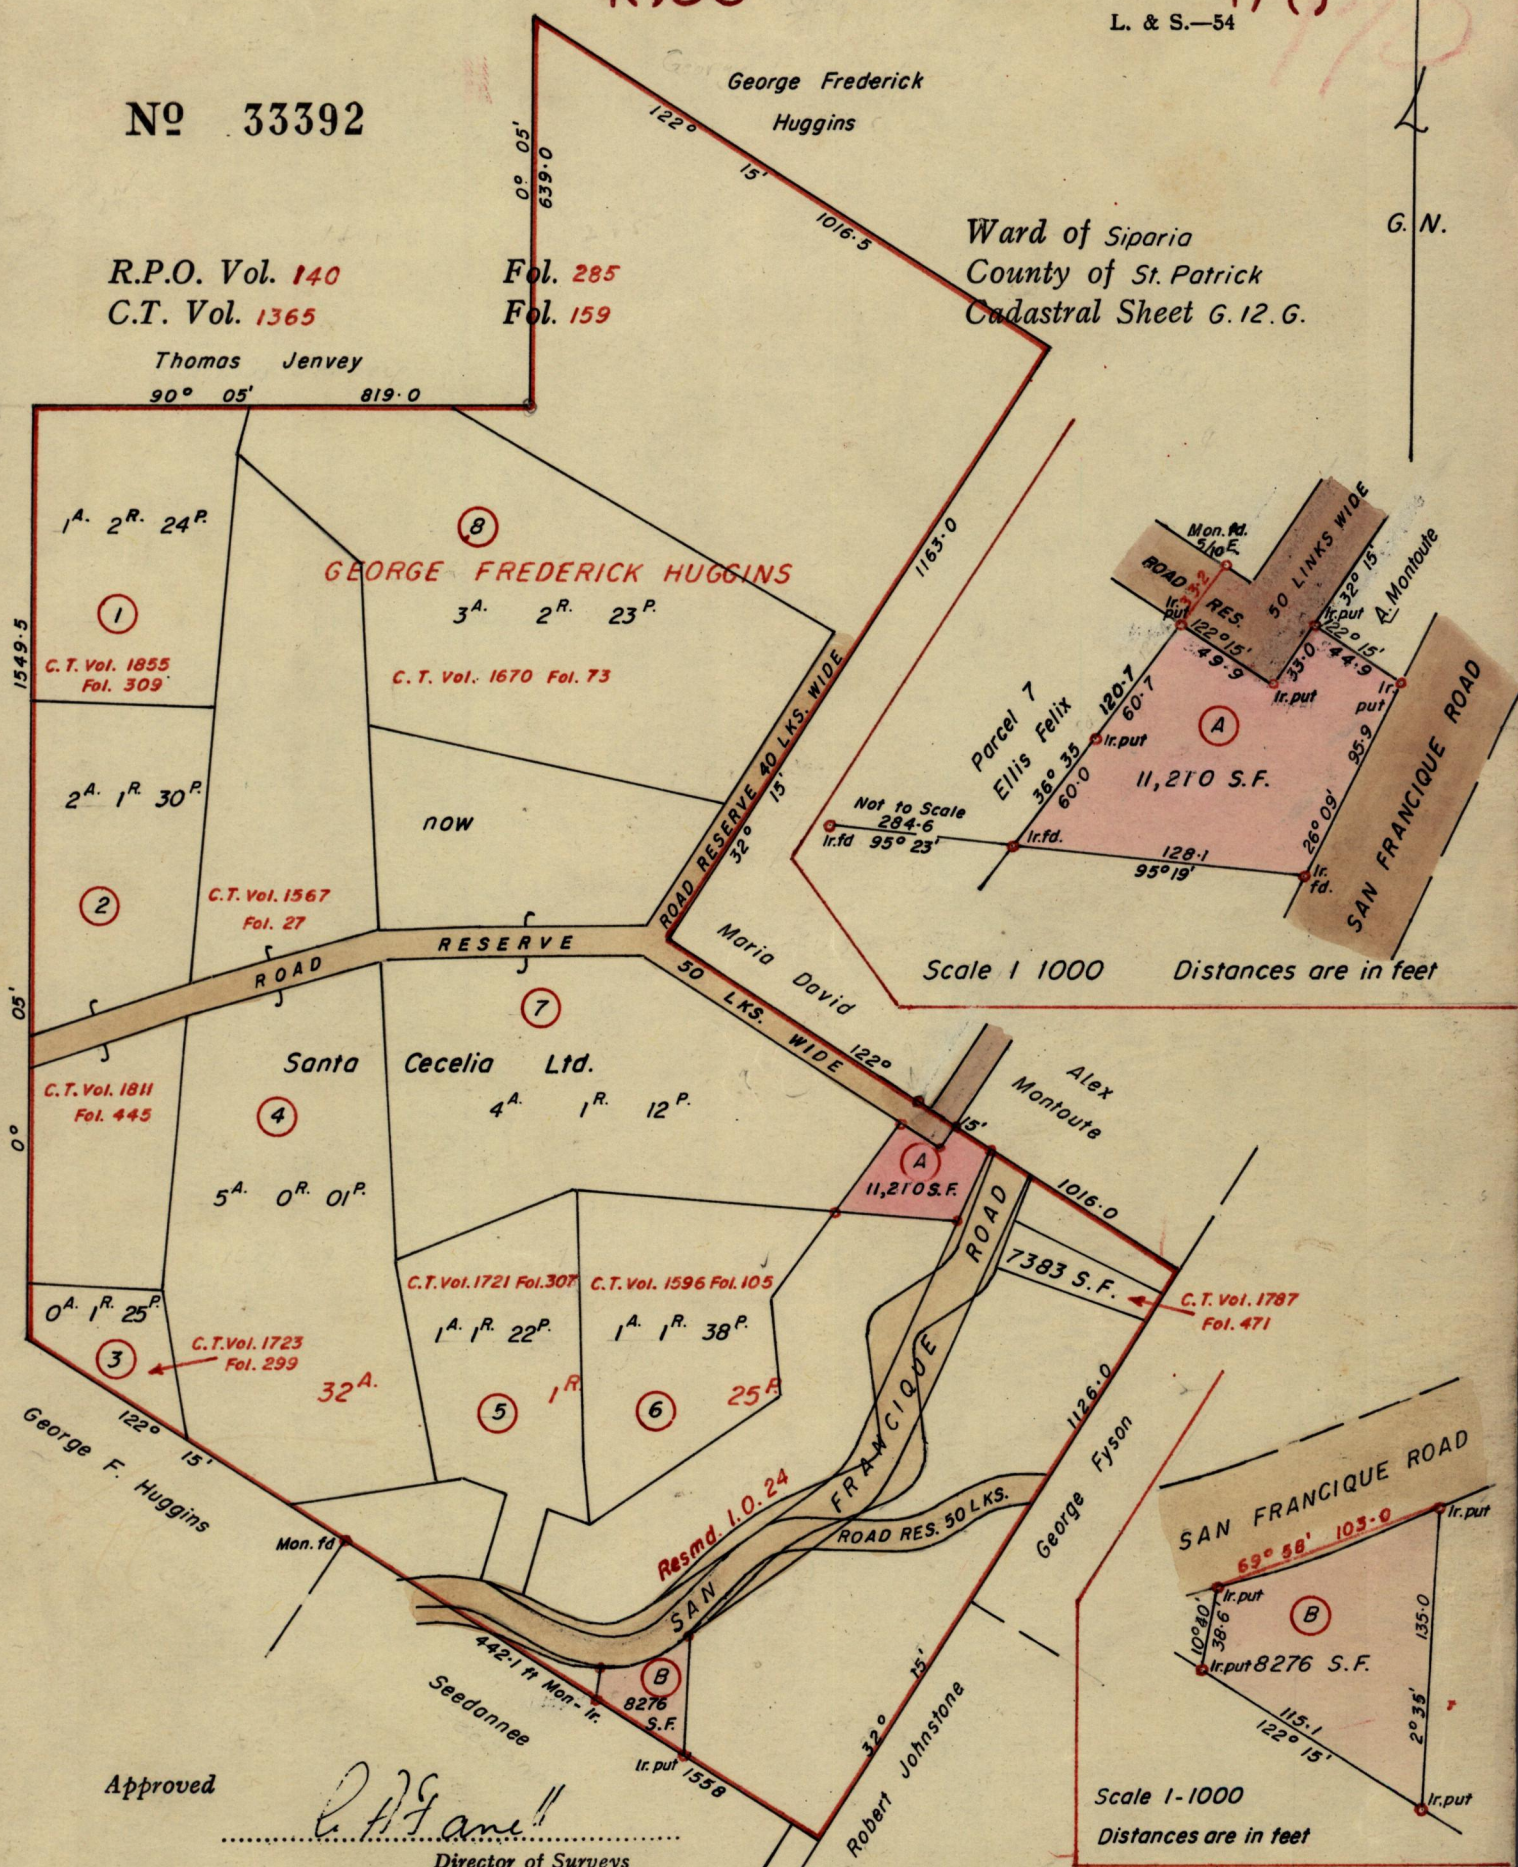

Scale 1 1000

Distances are in feet

Scale 1-1000

Distances are in feet

SCALE 1-2500

Distances are in links

Approved

L. J. Gane

Director of Surveys

14.9.73

Note: To obtain compass bearings ~~add~~ subtract 5 minutes

PLAN of ^{TWO} Parcels of land coloured pink in the Ward of Siparia

Containing together Nineteen thousand four hundred and eighty-six sq. feet

Surveyed by me, with due authority, in February 1971

I certify that I have complied with rule 76 under Section 14 (2) (d) of the Land Surveyors' Ordinance 1952, and that this plan is correct.

Checked by *L. J. W.* 13/9/73.

Entered

Land Surveyors, Trinidad 19. 2. 19. 73