


No 49225

R.P.O. Vol. 65
C.T. Vol. 2396

Fol. 141
Fol. 257

Ward of Manzanilla
County of St. Andrew
Cadastral Sheet C. 16. I.

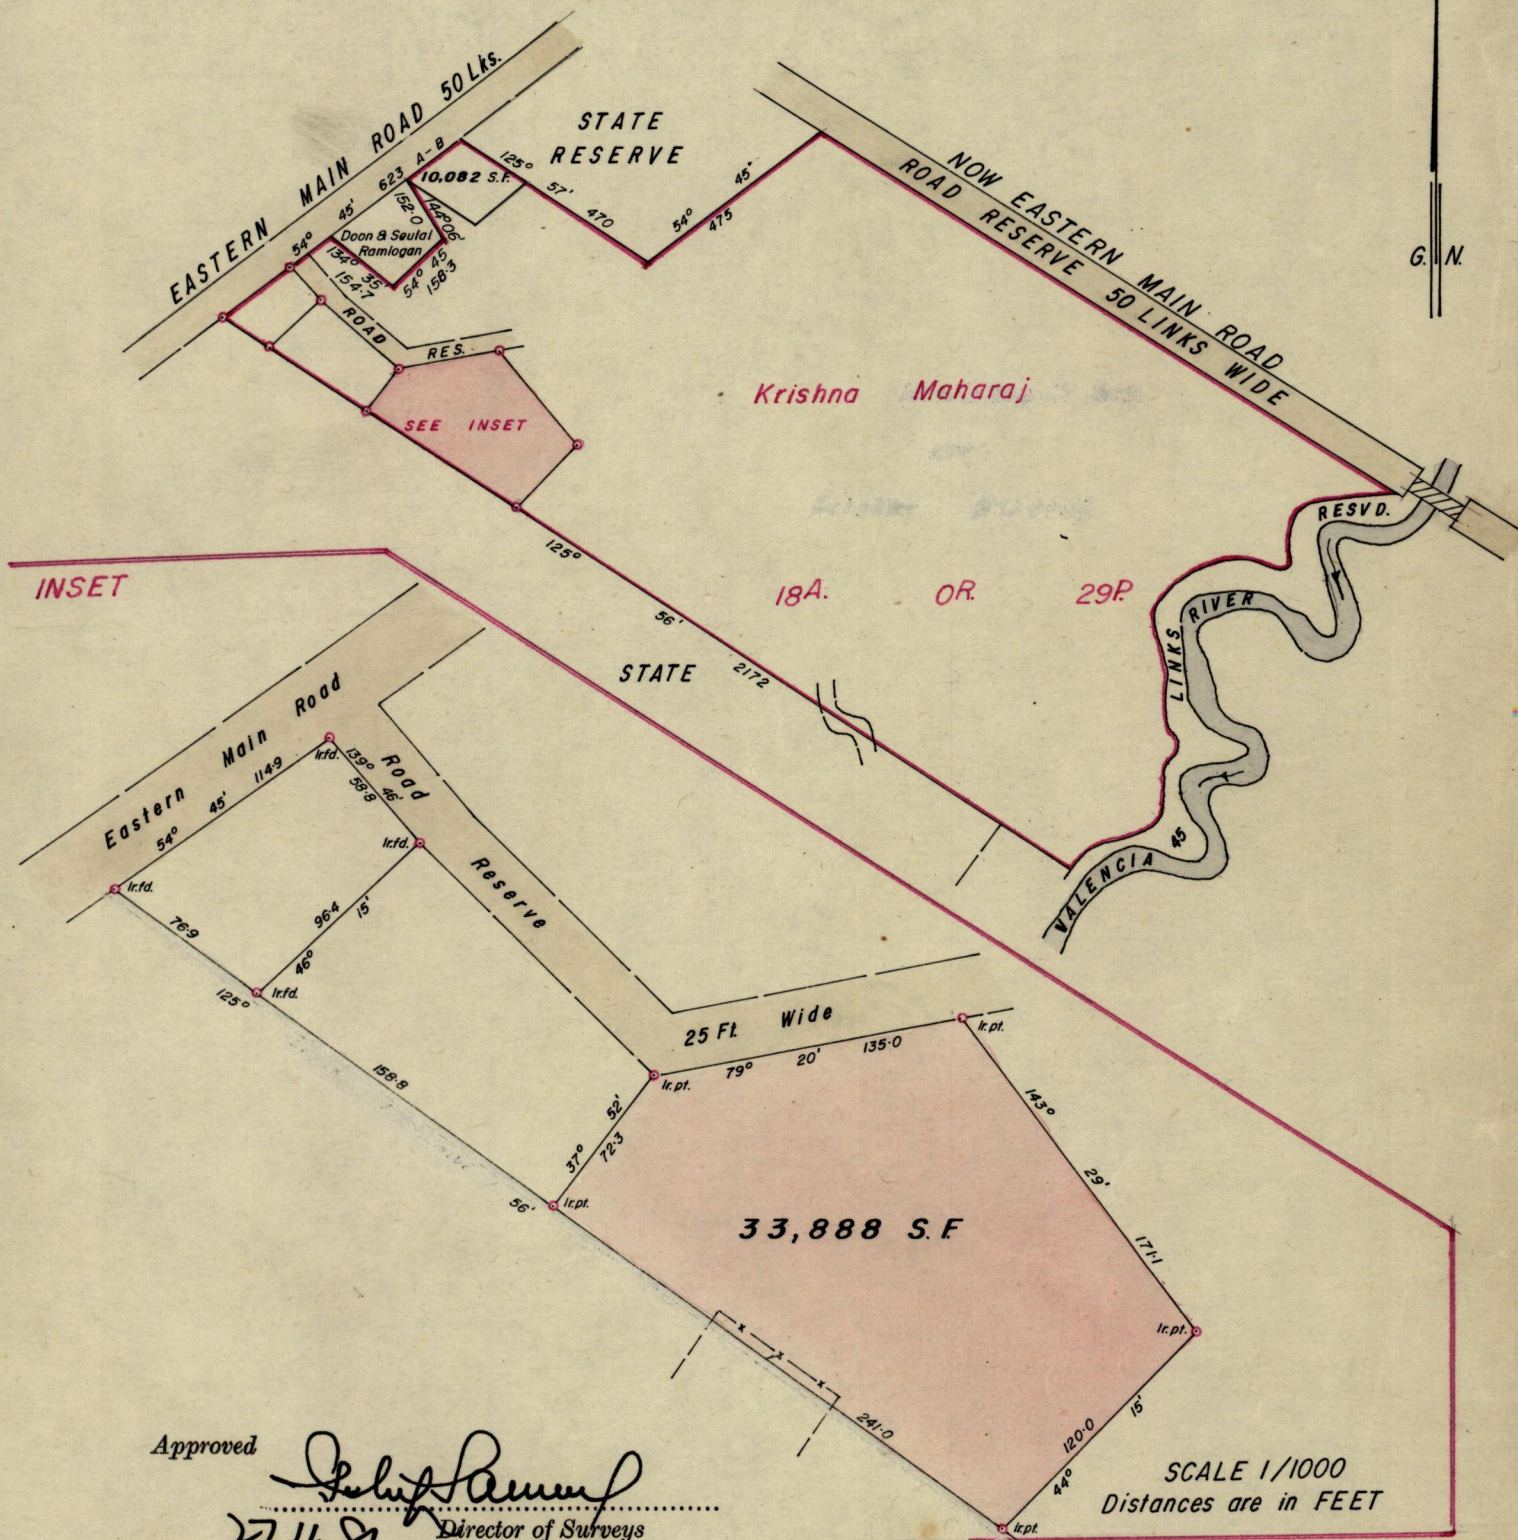

Approved
[Signature]
 27.11.81
 Director of Surveys

SCALE 1/1000
 Distances are in FEET
 SCALE 4 Chains to 1 inch
 Distances are in Links

Note: To obtain compass bearings add ~~subtract~~ 15 minutes
 PLAN of a Parcel of land coloured Pink in the Ward of Manzanilla
 Containing thirty three thousand eight hundred and eighty eight square feet
 Surveyed by me, with due authority, in July 1981

I certify that I have complied with rule 76 under Section 14 (2) (d) of the Land Surveyors' Ordinance 1952, and that this plan is correct.

Checked by *[Signature]* 25/11/81

[Signature]
 Land Surveyor, Trinidad
 19 September 1981