


No 35571

R.P.O. Vol. 3
C.T. Vol.

Fol. 627.
Fol.

Ward of Tacarigua
County of St. George
Cadastral Sheet B.17.L.

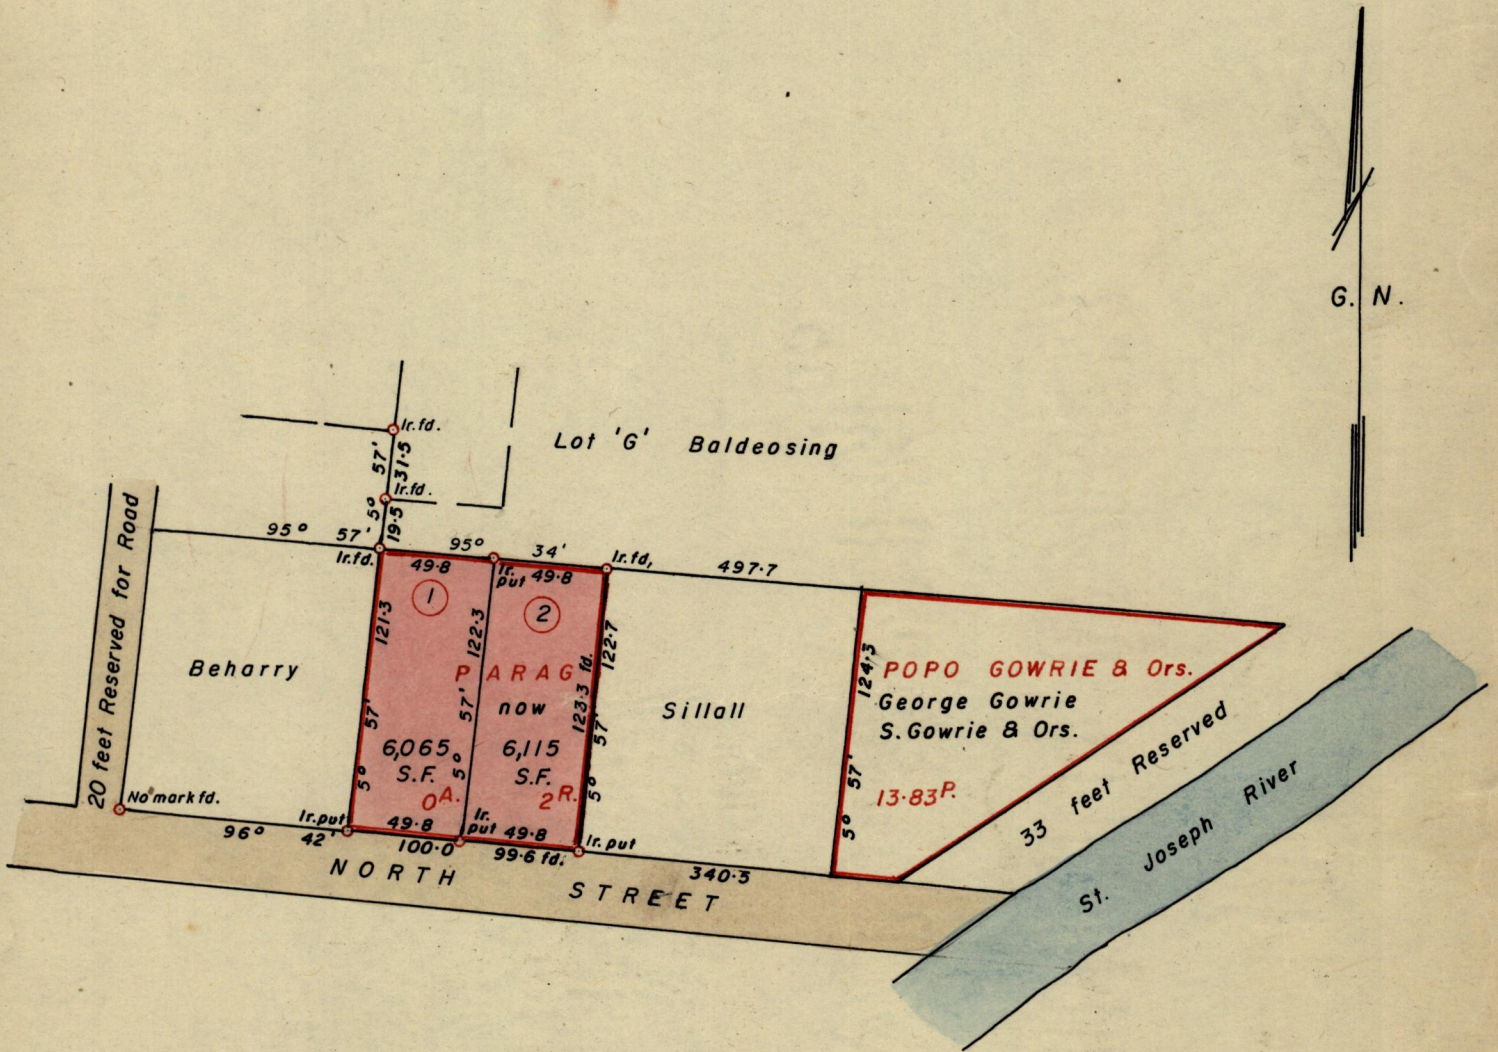

See Unregistered Subdivision Bk. 1135:231

Approved *Seht Samuel*
Director of Surveys
21.12.81.

SCALE 1 - 1000.

Note: To obtain compass bearings add/~~subtract~~ 3 minutes Distances are in feet.

PLAN of ² Parcels of land coloured pink in the Ward of Tacarigua
Containing Together Twelve thousand, one hundred and eighty square feet.
Surveyed by me, with due authority, in February 1981.

I certify that I have complied with rule 76 under Section 14 (2) (d) of the Land
Surveyors' Ordinance 1952, and that this plan is correct.

Checked by *W. Hunter* 18/12/81. *Donald J. S. Luke*

Entered Land Surveyor, Trinidad 2-8-81 1981