

R.P.O. Vol. 68

Fol. 281

Cadastral Sheet 63.F, (G.13.F) 1/c.

C.T. Vol. 3728


Fol. 363

Ward of Siparia

County of St. Patrick

G N

CASSINI

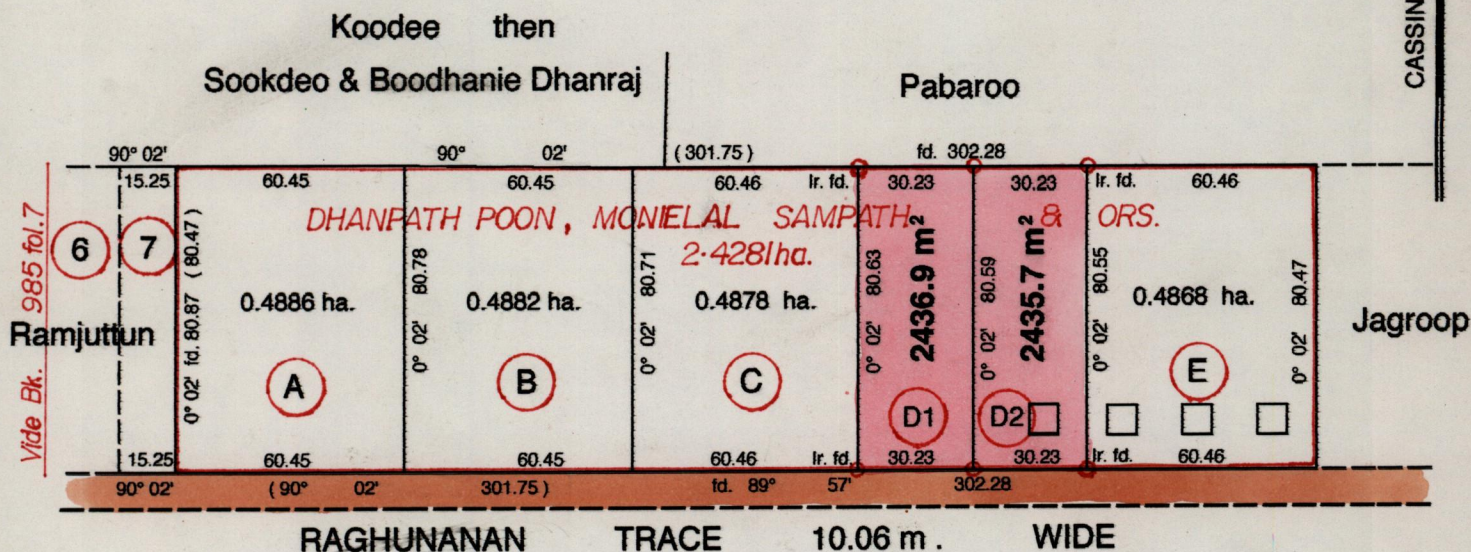

Vide Bk. 985 fol. 7

Ramjuttun

DHANPATH POON, MONIELAL SAMPATH 2.4281ha.

2436.9 m²

2435.7 m²

ORS.

Bk. 1238 fol. 101

Vide Bk. 1196 fol. 710

Approved *Tyrone Young*
 Director of Surveys
 9/8/95

Denotes Iron Put unless otherwise stated

SCALE 1 : 2000

Bearings are Cassini Grid based on Solar Obs.

Distances are in metres

PLAN of 2 Parcels of land coloured pink in the Ward of Siparia
 Containing together four thousand eight hundred and seventy two point six square metres
 Surveyed by me, with due authority, in June 1997.

I certify that I have complied with rule 76 under section 14 (2) (d) of the
 Land Surveyors 'Ordinance 1952, and that this plan is correct.

Checked by *Rama 4/7/98* *[Signature]* *[Signature]* *[Signature]* *[Signature]* *[Signature]*

Entered..... Land Surveyor, Trinidad & Tobago 18. 10. 19. 97.