


No 35971

R.P.O. Vol. 65  
C.T. Vol. 2396

Fol. 141  
Fol. 257

Ward of Manzanilla  
County of St. Andrew  
Cadastral Sheet C161

Remaining Portion C.T. Vol. 2396 Fol. 251.

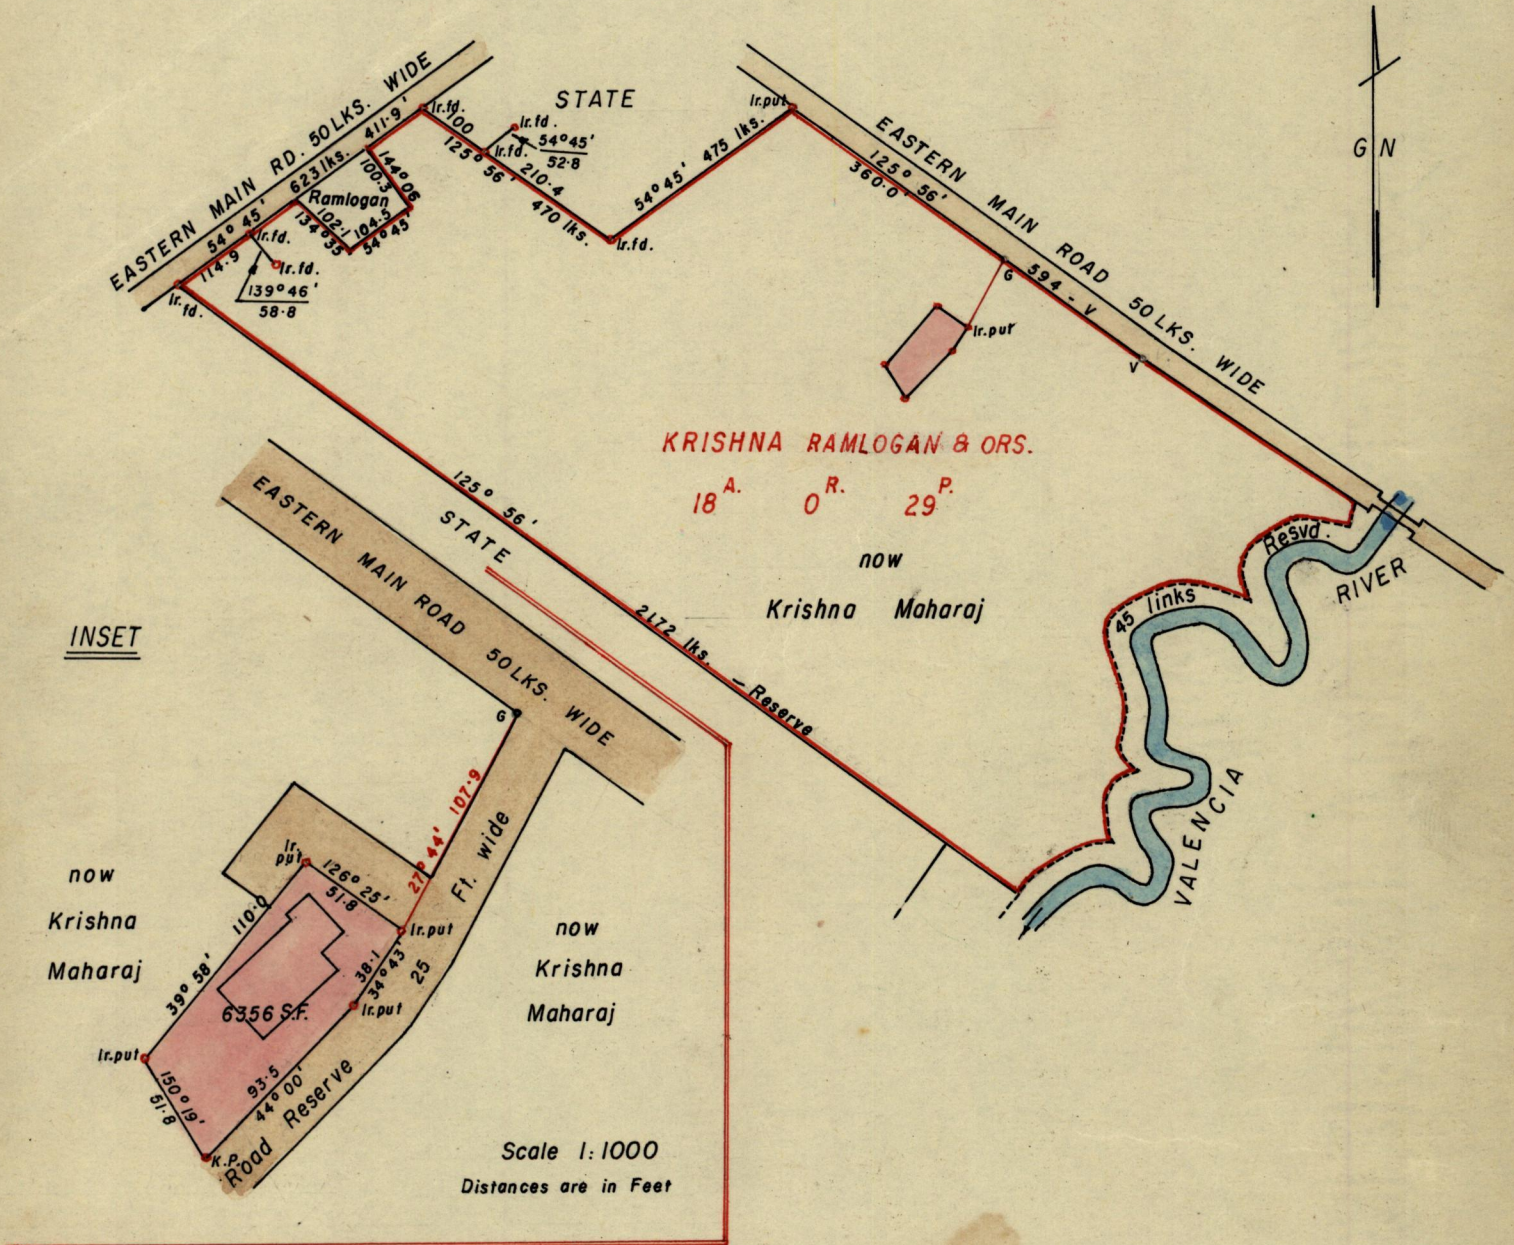

Approved

*[Signature]*  
Director of Surveys

SCALE 4 chs. to one inch

minutes Distances are in Feet Links

Note: To obtain compass bearings add/subtract 15

PLAN of a Parcel of land coloured pink in the Ward of Manzanilla

Containing Six thousand three hundred fifty six sq. feet

Surveyed by me, with due authority, in September 1981

I certify that I have complied with rule 76 under Section 14 (2) (d) of the Land Surveyors' Ordinance 1952, and that this plan is correct.

Checked by *[Signature]* 24.2.82

*[Signature]*  
Land Surveyor, Trinidad 19 81

Entered .....