


Nº 48352

R.P.O. Vol. 868
C.T. Vol.

Fol. 467
Fol.

Ward of Tacarigua
County of St. George
Cadastral Sheet B. 18. 1.

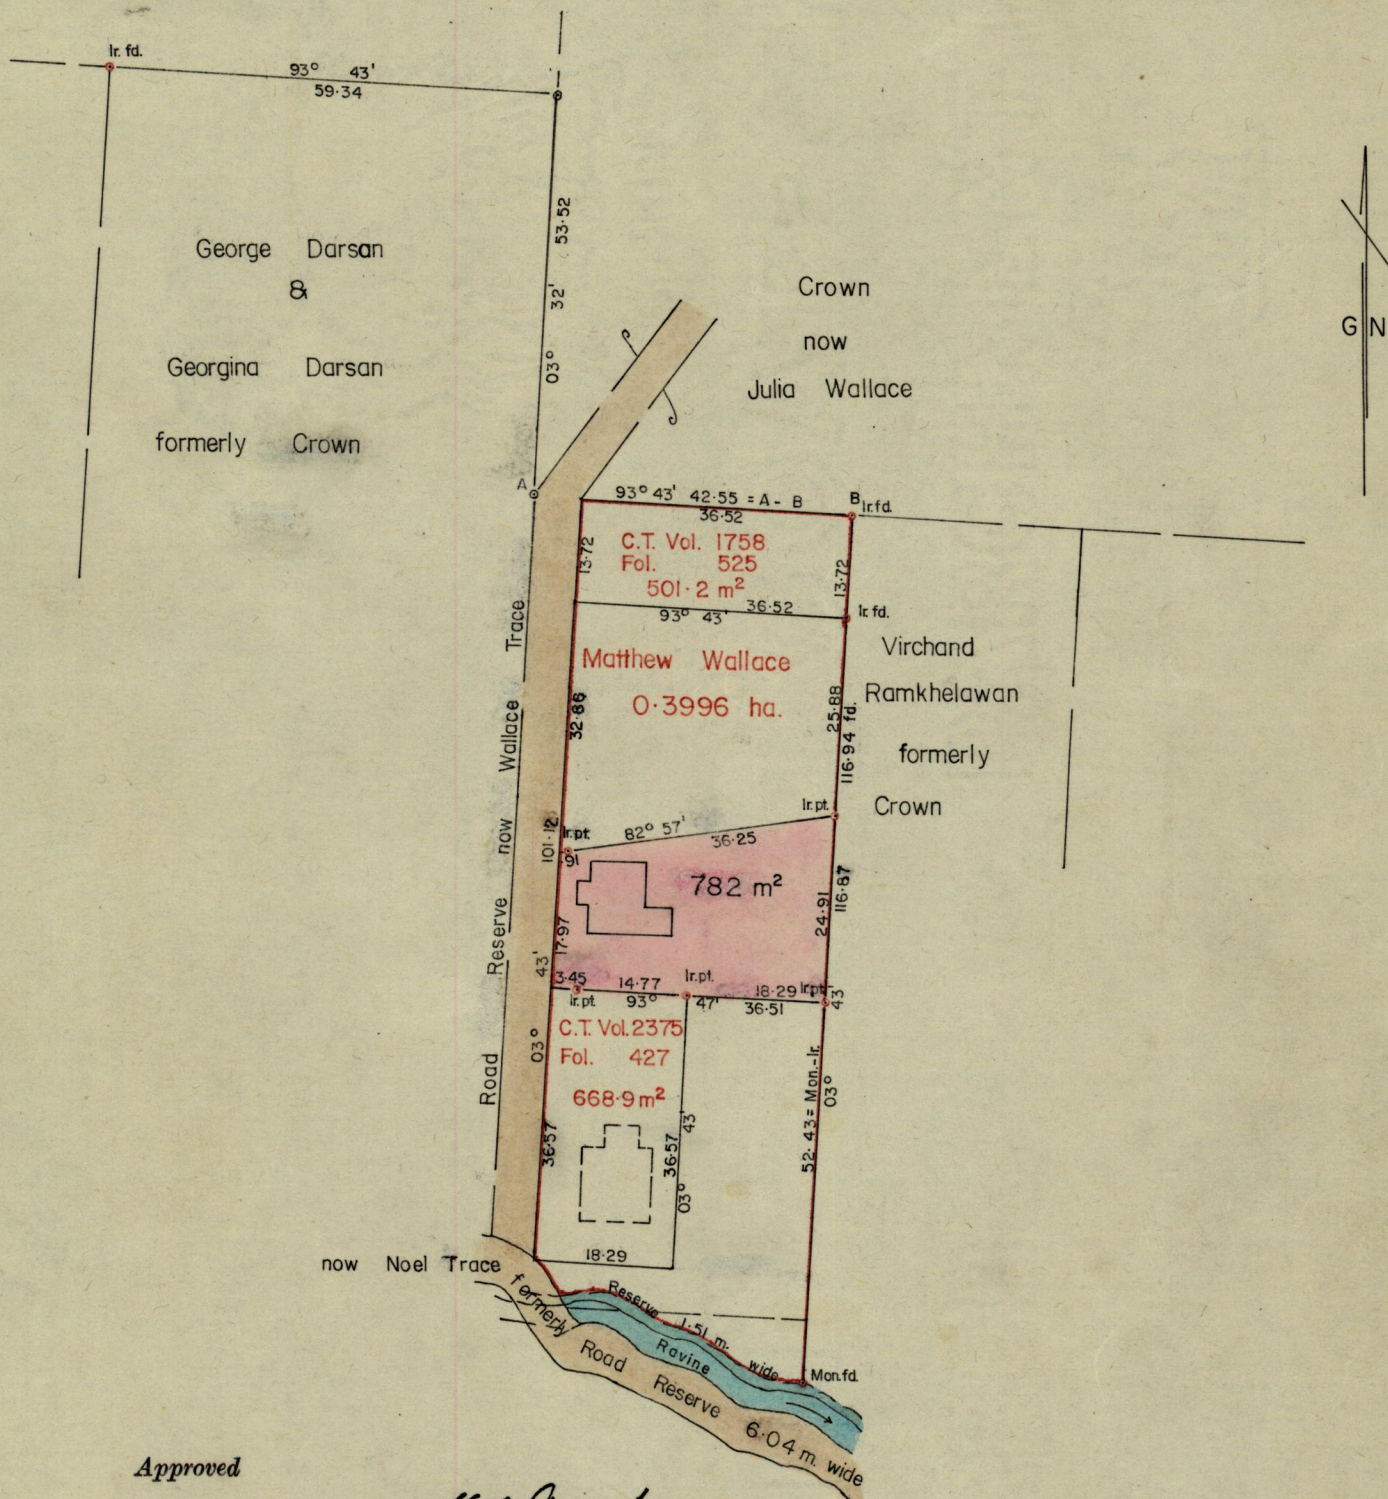

Approved

H.B. Joseph
Director of Surveys
8.2.8.04

SCALE : 1 : 1000

Note: To obtain compass bearings add/subtract 4 minutes Distances are in Metres

PLAN of a Parcel of land coloured pink in the Ward of Tacarigua

Containing seven hundred and eighty-two square metres

Surveyed by me, with due authority, in October 1981 for Joyce Frank

I certify that I have complied with rule 76 under Section 14 (2) (d) of the Land Surveyors' Ordinance 1952, and that this plan is correct.

Checked by *P. Beard 8/2/08/04*

Cuthbert Bazil

Entered.....

Land Surveyor, Trinidad ..12th January 1982.