


Nº 48268

R.P.O. Vol. 55 Fol. 459
C.T. Vol. 753 Fol. 405

Ward of Cunupia
County of Caroni
Cadastral Sheet D. 2. D.

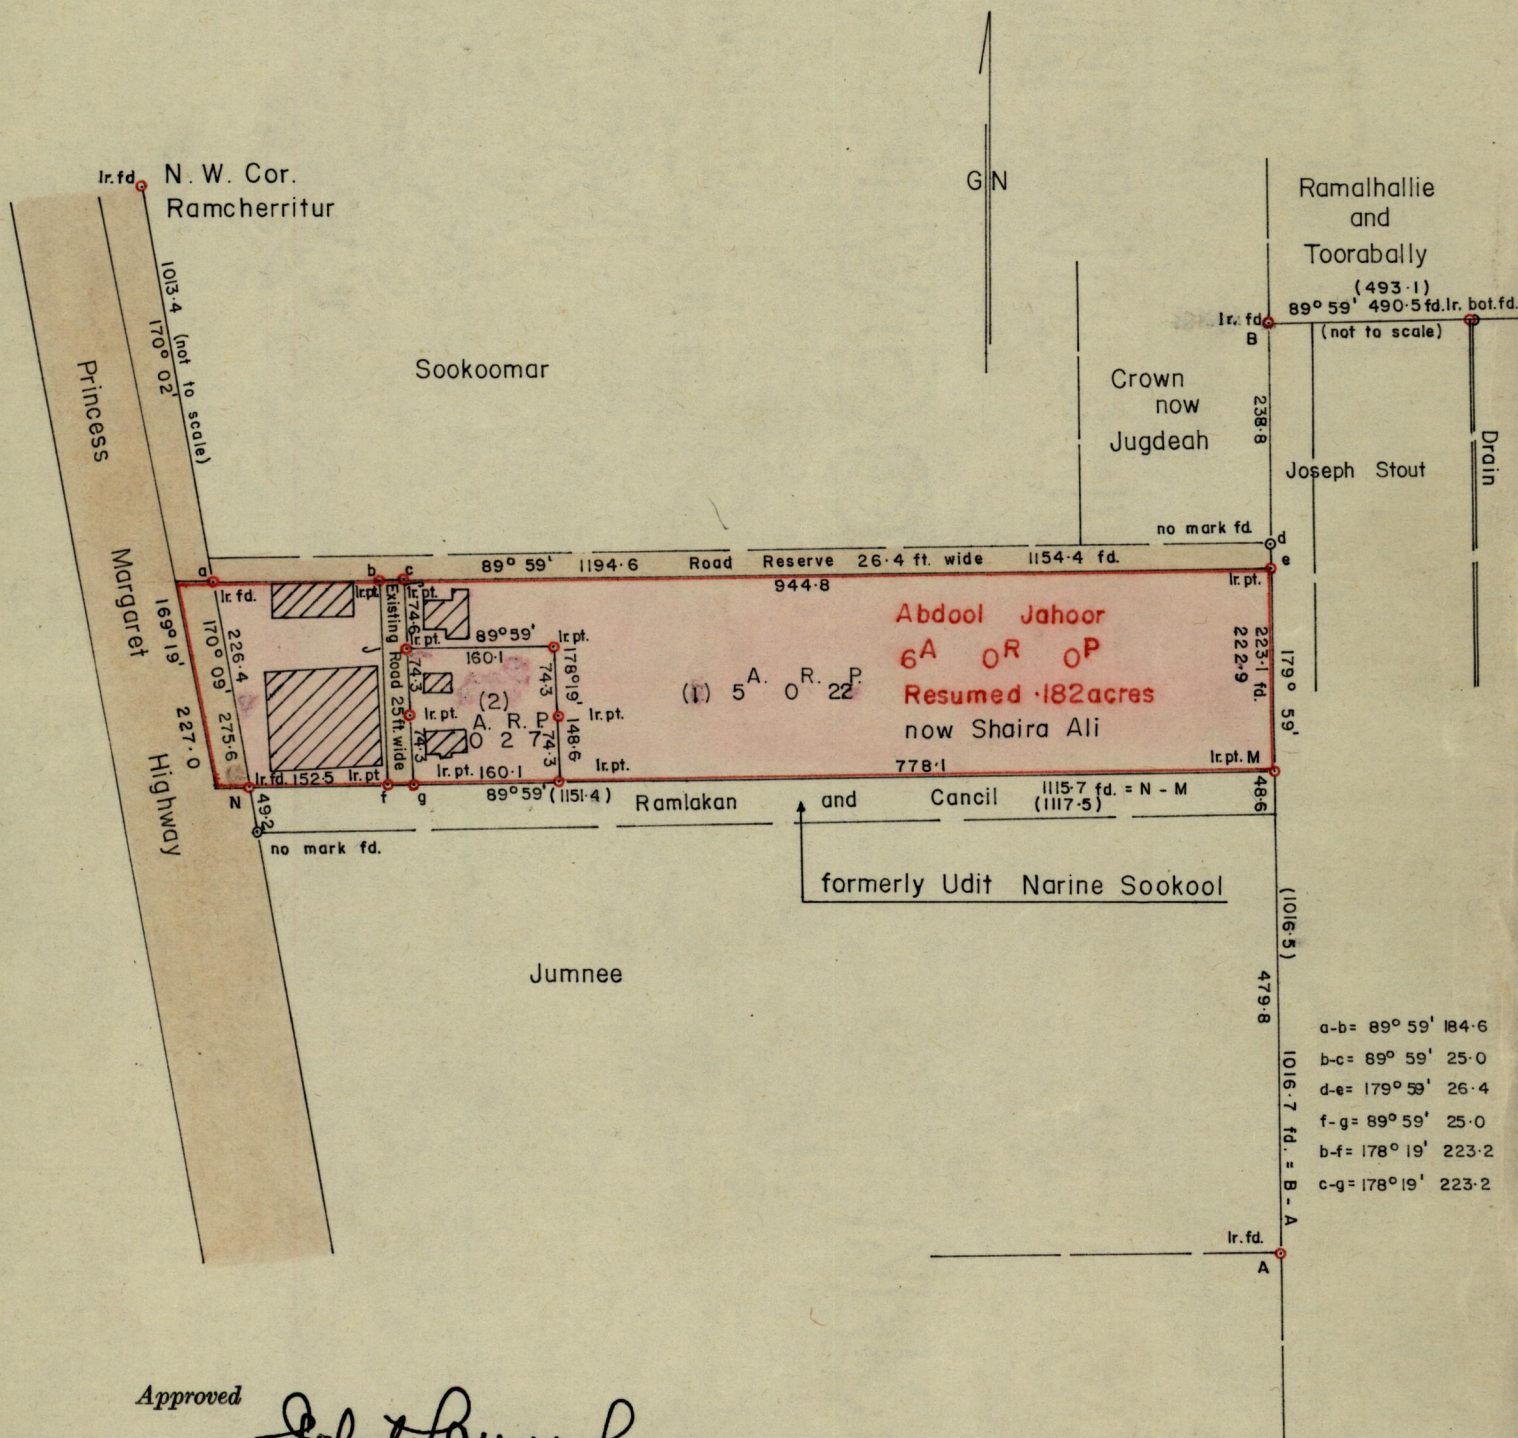

Approved
[Signature]
83.02.17
Director of Surveys

SCALE 1 : 2500

Note: To obtain compass bearings add/subtract minutes Distances are in FEET
PLAN of 2 Parcels of land coloured pink in the Ward of Cunupia
Containing together five acres two roods and twenty nine perches

Surveyed by me, with due authority, in August 1981

I certify that I have complied with rule 76 under Section 14 (2) (d) of the Land Surveyors' Ordinance 1952, and that this plan is correct.

Checked by *[Signature]*

[Signature]
Land Surveyor, Trinidad 23rd Sept. 1981

Entered.....