


Nº 46423

R.P.O. Vol. 645  
C.T. Vol. 2055

Fol. 339  
Fol. 465

Ward of Tacarigua  
County of St. George  
Cadastral Sheet B. 18.1.

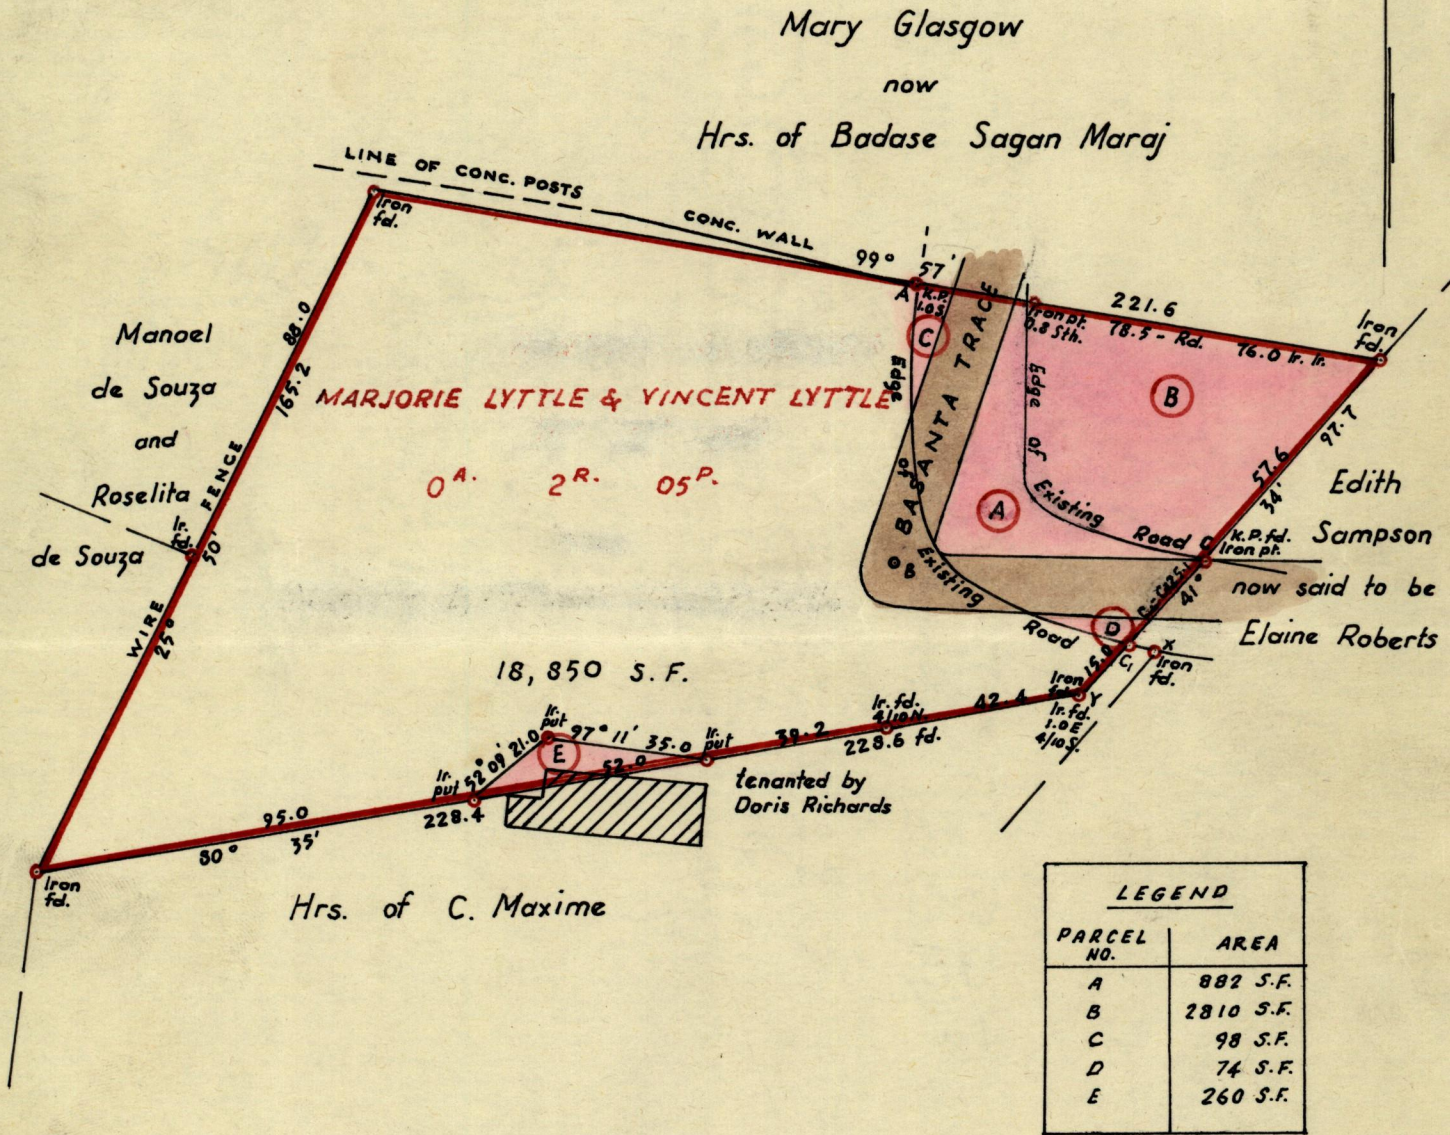

Approved

*[Signature]*  
Director of Surveys  
83-03-05

SCALE ~ 1:500

Note: To obtain compass bearings add/subtract 3 minutes Distances are in feet

PLAN of 5 Parcels of land coloured pink in the Ward of Tacarigua

Containing

Surveyed by me, with due authority, in March 1977

I certify that I have complied with rule 76 under Section 14 (2) (d) of the Land Surveyors' Ordinance 1952, and that this plan is correct.

Checked by *[Signature]* 83/03/04

*[Signature]*  
Land Surveyor, Trinidad 29th November 1980

Entered.....

Original in Bk 1003 fol 207

