


No 562

R.P.O. Vol. 175
C.T. Vol. 1192


Fol. 349
Fol. 67

Grid North

Ward of San Rafael
County of Caroni
Cadastral Sheet D.10.E/

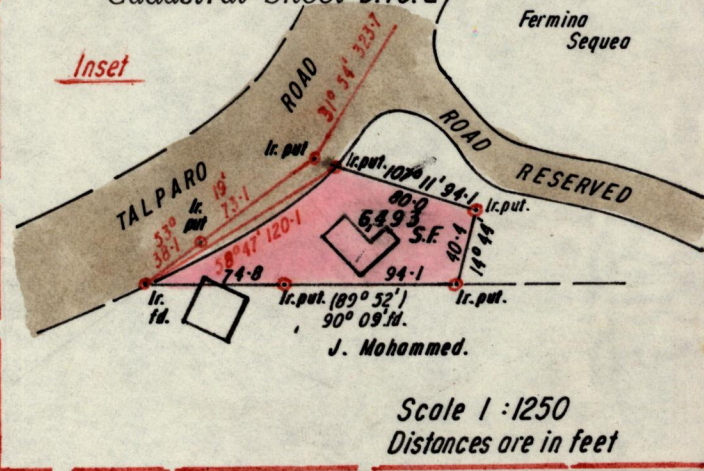

Scale 1:1250
Distances are in feet

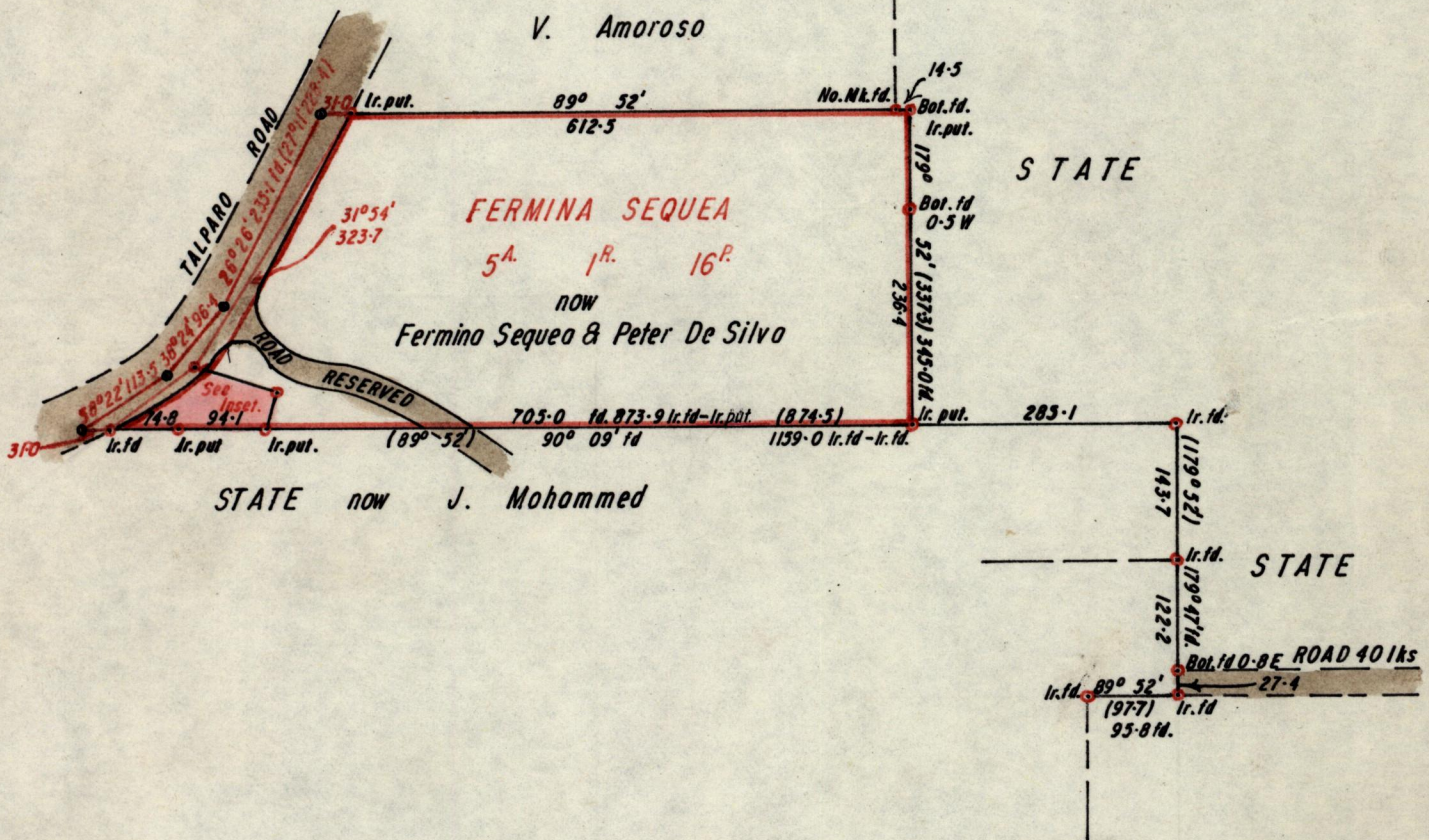

Approved

Schuyt Samuel
Director of Surveys
21.5.81

SCALE 1:2500

Distances are in feet

Note: To obtain compass bearings add/subtract 8 minutes
PLAN of a Parcel of land coloured pink in the Ward of San Rafael
Containing six thousand four hundred and ninety three square feet
Surveyed by me, with due authority, in Feb. 1981

I certify that I have complied with rule 76 under section 14(2)(d) of the
Land Surveyors' Ordinance 1952, and that this plan is correct.

Checked by *Hankar* 19/5/81

Land Surveyor, Trinidad *Deonanan* 19.81