


Nº 40541

R.P.O. Vol. 445  
C.T. Vol.

Fol. 403  
Fol.

Ward of Tacarigua  
County of St. George  
Cadastral Sheet B.23.A.

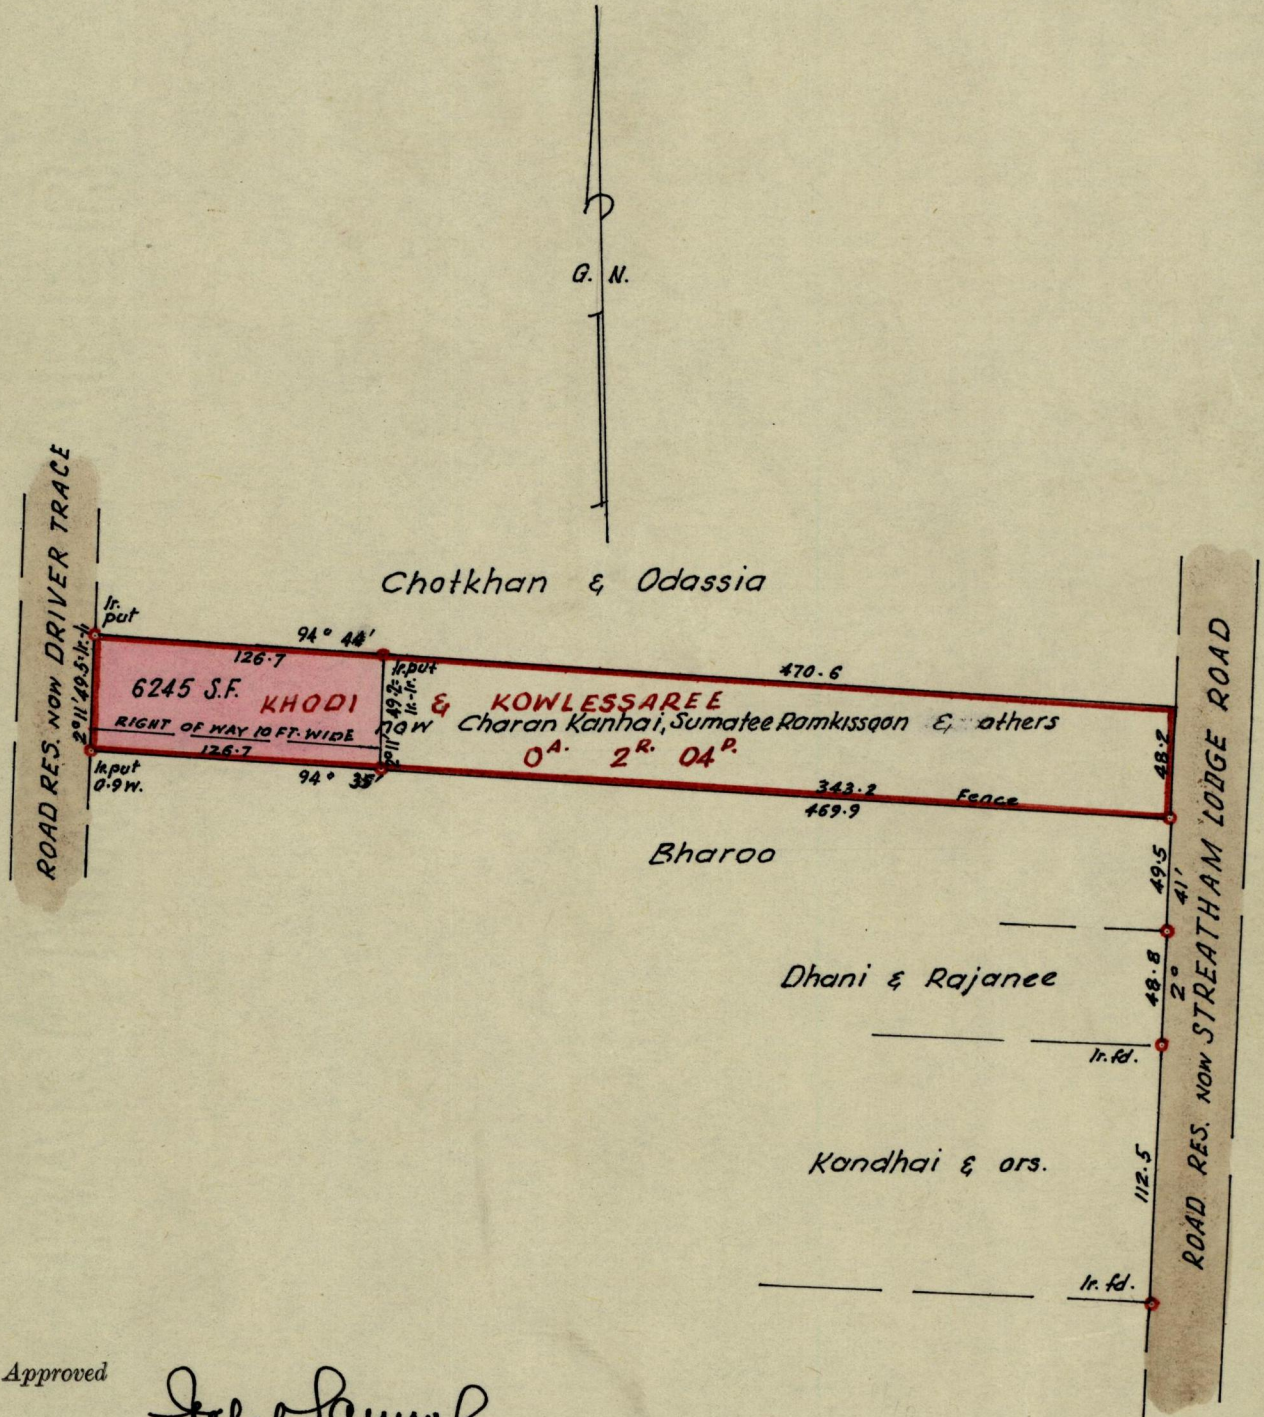

Approved

*[Signature]*

16. v. 79. Director of Surveys

SCALE : 1/1000

Note: To obtain compass bearings add ~~to distance~~ 3 minutes Distances are in feet

PLAN of a Parcel of land coloured pink in the Ward of Tacarigua  
Containing six thousand, two hundred & forty-five square feet  
Surveyed by me, with due authority, in January 1979.

I certify that I have complied with rule 76 under Section 14 (2) (d) of the Land  
Surveyors' Ordinance 1952, and that this plan is correct.

Checked by *[Signature]* 15/1/79

*[Signature]*

Entered.....

Land Surveyor, Trinidad, 24th January 1979

LANDS AND SURVEYS VAULT RECORDS