



No 35069

R.P.O. Vol. 57
C.T. Vol. 1721

Fol. 569
Fol. 37

Ward of St Anns
County of St George
Cadastral Sheet A.20.H

INSET

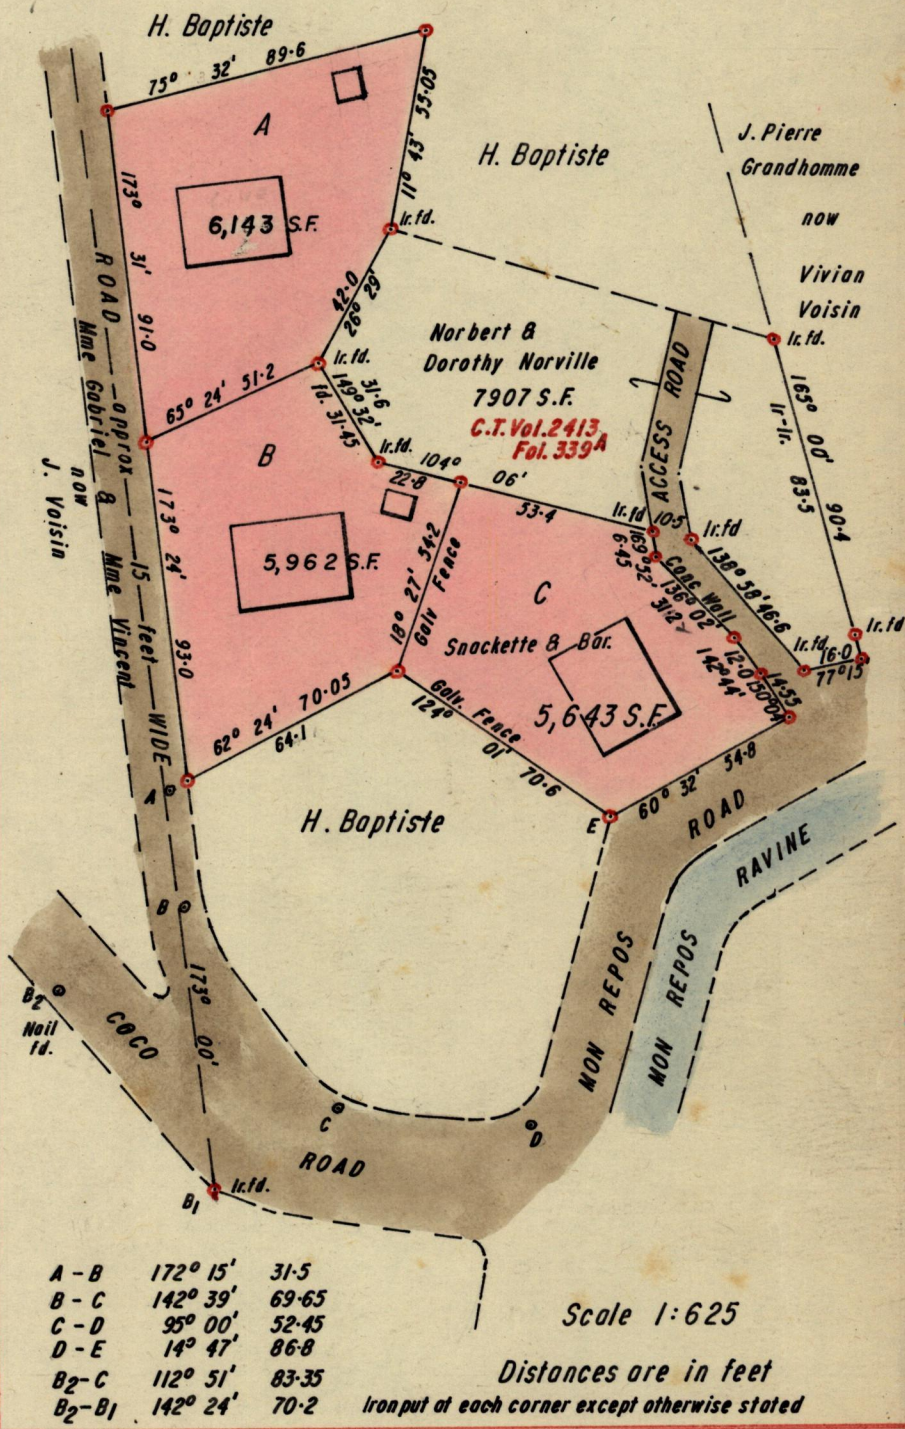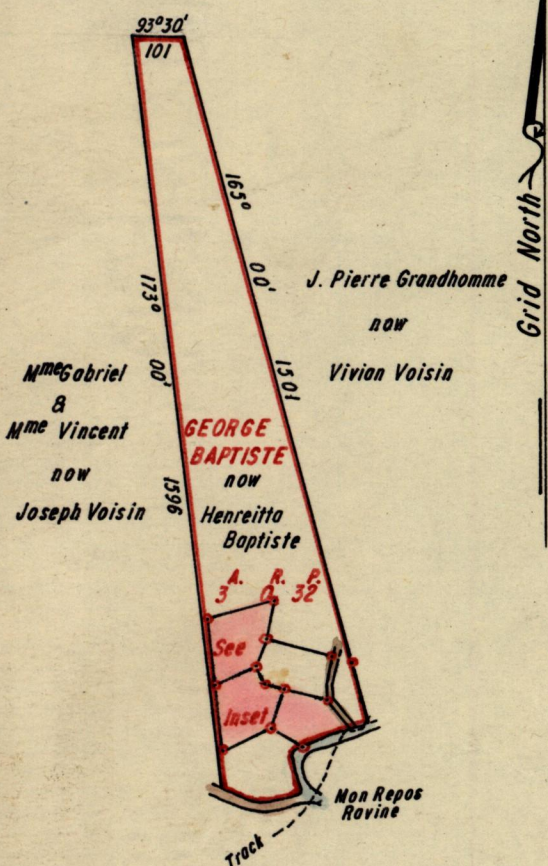

Scale 1:625

Distances are in feet
Iron put at each corner except otherwise stated

Approved

John Samuel
 29.5.81
 Director of Surveys

SCALE 4 chains to 1 inch

Distances are in links

Note: To obtain compass bearings add/subtract 0 minutes

PLAN of 3 Parcels of land coloured pink in the Ward of St Anns

Containing together seventeen thousand seven hundred and forty-eight square feet

Surveyed by me, with due authority, in Sept. 1980

I certify that I have complied with rule 76 under Section 14 (2) (d) of the Land Surveyors' Ordinance 1952, and that this plan is correct.

Checked by *Hankar* 26/5/81

John Samuel
 19th Nov. 81
 Land Surveyor, Trinidad