


R. P. O. Vol. 11 Fol. 389
C of T Vol. 1330 Fol. 395

TUMPUANA GARDENS

Lot No. 4 now Kelshall

Cadastral Sheet B.25.E
Ward of Arima
County of St George

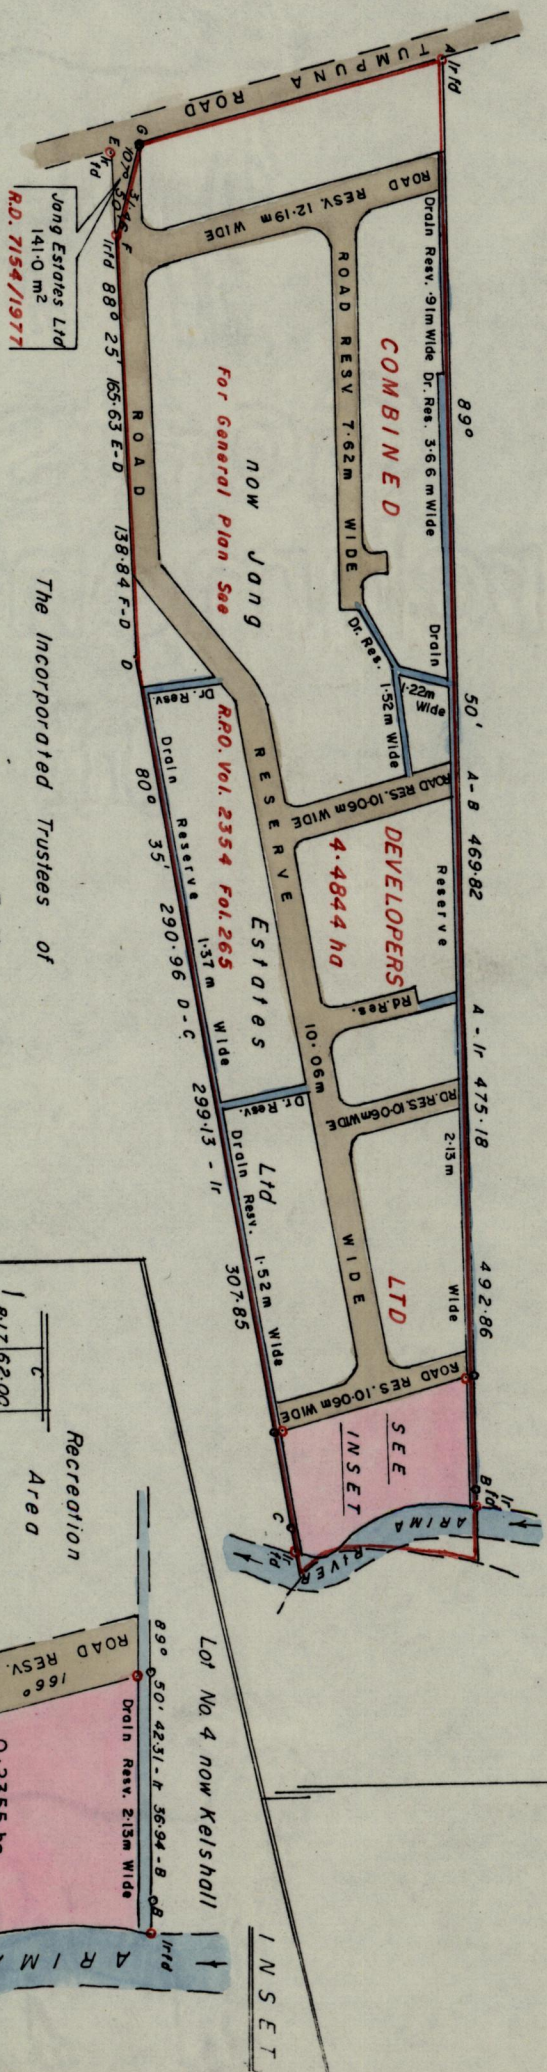

The Incorporated Trustees of
The Holy Ghost Fathers

Approved

H.B. Spook
Director of Surveys
84.12.06

Note: Iron put at each corner except otherwise shown
To obtain compass bearings add 10 minutes

SCALE 1:2500
Distances are in metres

PLAN of a Parcel of Land coloured pink in the Ward of Arima
Containing point two three five five of a hectare


Surveyed by me, with due authority, in March 1976

I certify that I have complied with Rule 76 under Section 14(2)(a) of the Land Surveyors' Ordinance, and that this plan is correct.

Checked by *H.B. Spook* 84.12.06

H.A. Gardine
Lands Surveyor, Trinidad

5th Jan. 1984

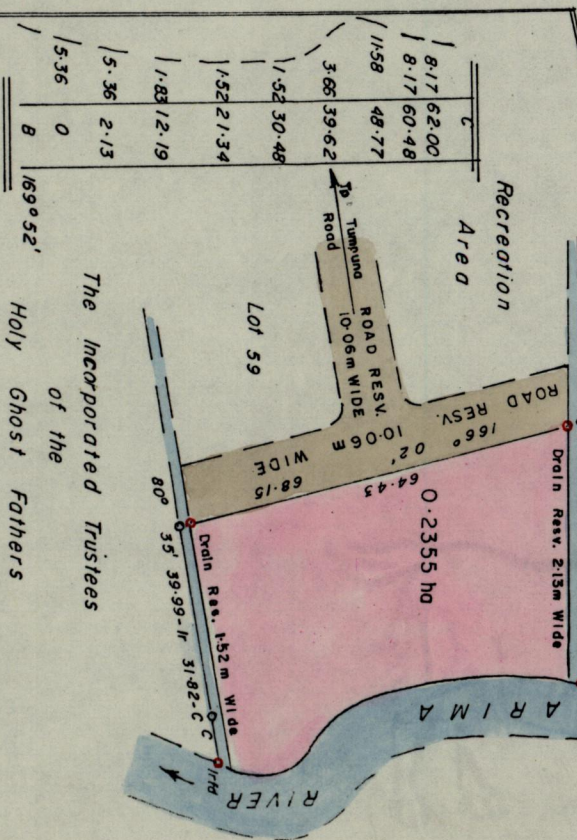

The Incorporated Trustees
of the
Holy Ghost Fathers

SCALE 1:1250
Distances are in metres