


Nº 48404

R.P.O. Vol. 584
C.T. Vol.

Fol. 327
Fol.

Ward of Ortoire
County of Victoria
Cadastral Sheet 54F (H.I.I.&M.)
4/a

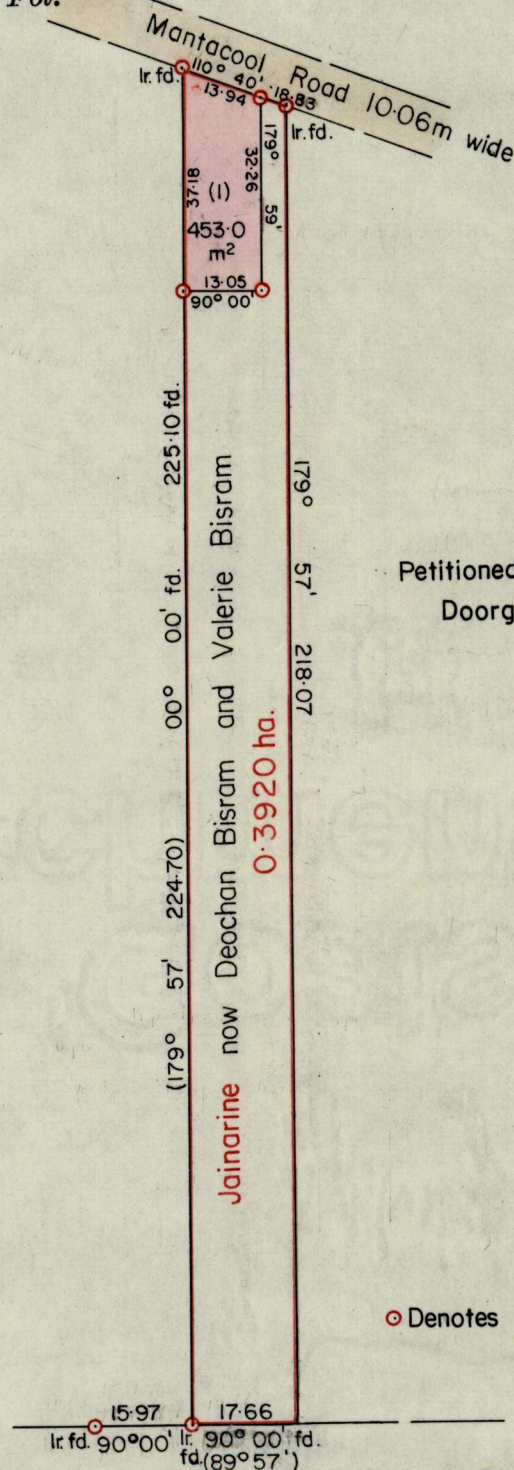

Petitioned for by
Seerattan

Petitioned for by
Doorga Persad

Approved

K.B. Joseph
Director of Surveys
85.1.22

SCALE 1:1250

Note: To obtain compass bearings add 6 minutes Distances are in METRES.
PLAN of a Parcel of land coloured pink in the Ward of Ortoire
Containing four hundred and fifty-three square metres.

Surveyed by me, with due authority, on April 02, 1984

I certify that I have complied with rule 76 under Section 14 (2) (d) of the Land Surveyors' Ordinance 1952, and that this plan is correct.

Checked by *A 85.1.21*

Cuthbert Barzil
Land Surveyor, Trinidad 9th April 1984