


No 3865

R.P.O. Vol. 205
C.T. Vol.

Fol. 509
Fol.

Ward of Cocal
County of Nariva
Cadastral Sheet E.12.M & 45 C

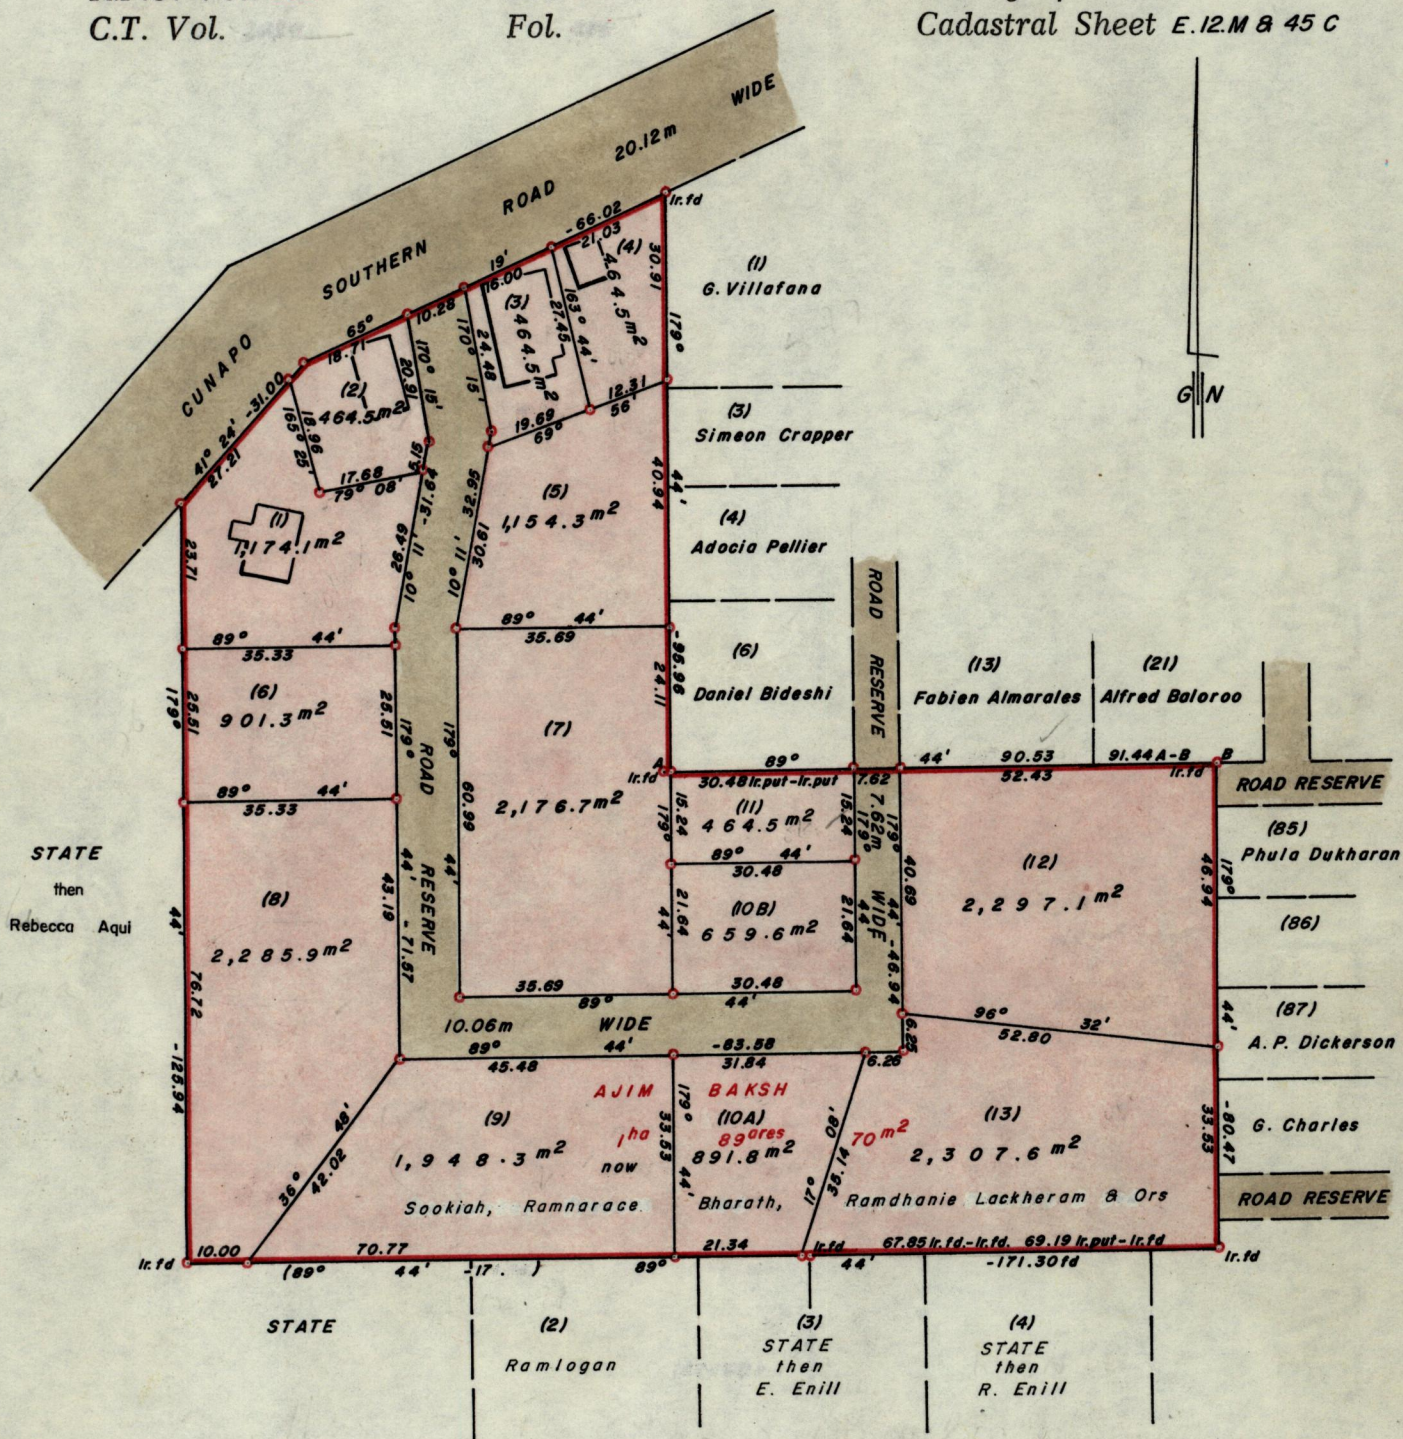

Approved

K.B. Jorck
Director of Surveys
85.2.06

o: Denotes Iron put except otherwise stated

SCALE 1:1250

Note: To obtain compass bearings add/subtract 16 minutes Distances are in Metres

PLAN of 14 Parcelsof land coloured pink in the Ward of Cocal
Containing

Surveyed by me, with due authority, in March 1980

I certify that I have complied with rule 76 under section 14(2)(d) of the
Land Surveyors' Ordinance 1952, and that this plan is correct.

Checked by *H.S. 2:1* *Hugo Somars*

Entered Land Surveyor, Trinidad *12th April* 1984