


No 35699

R.P.O. Vol. 515
C.T. Vol.

Fol. 423.
Fol.

Ward of Tacarigua.
County of St. George.
Cadastral Sheet B. 23. A.

*See unregistered 2nd copy
Bk 1157 23 C 1032 26127-776*

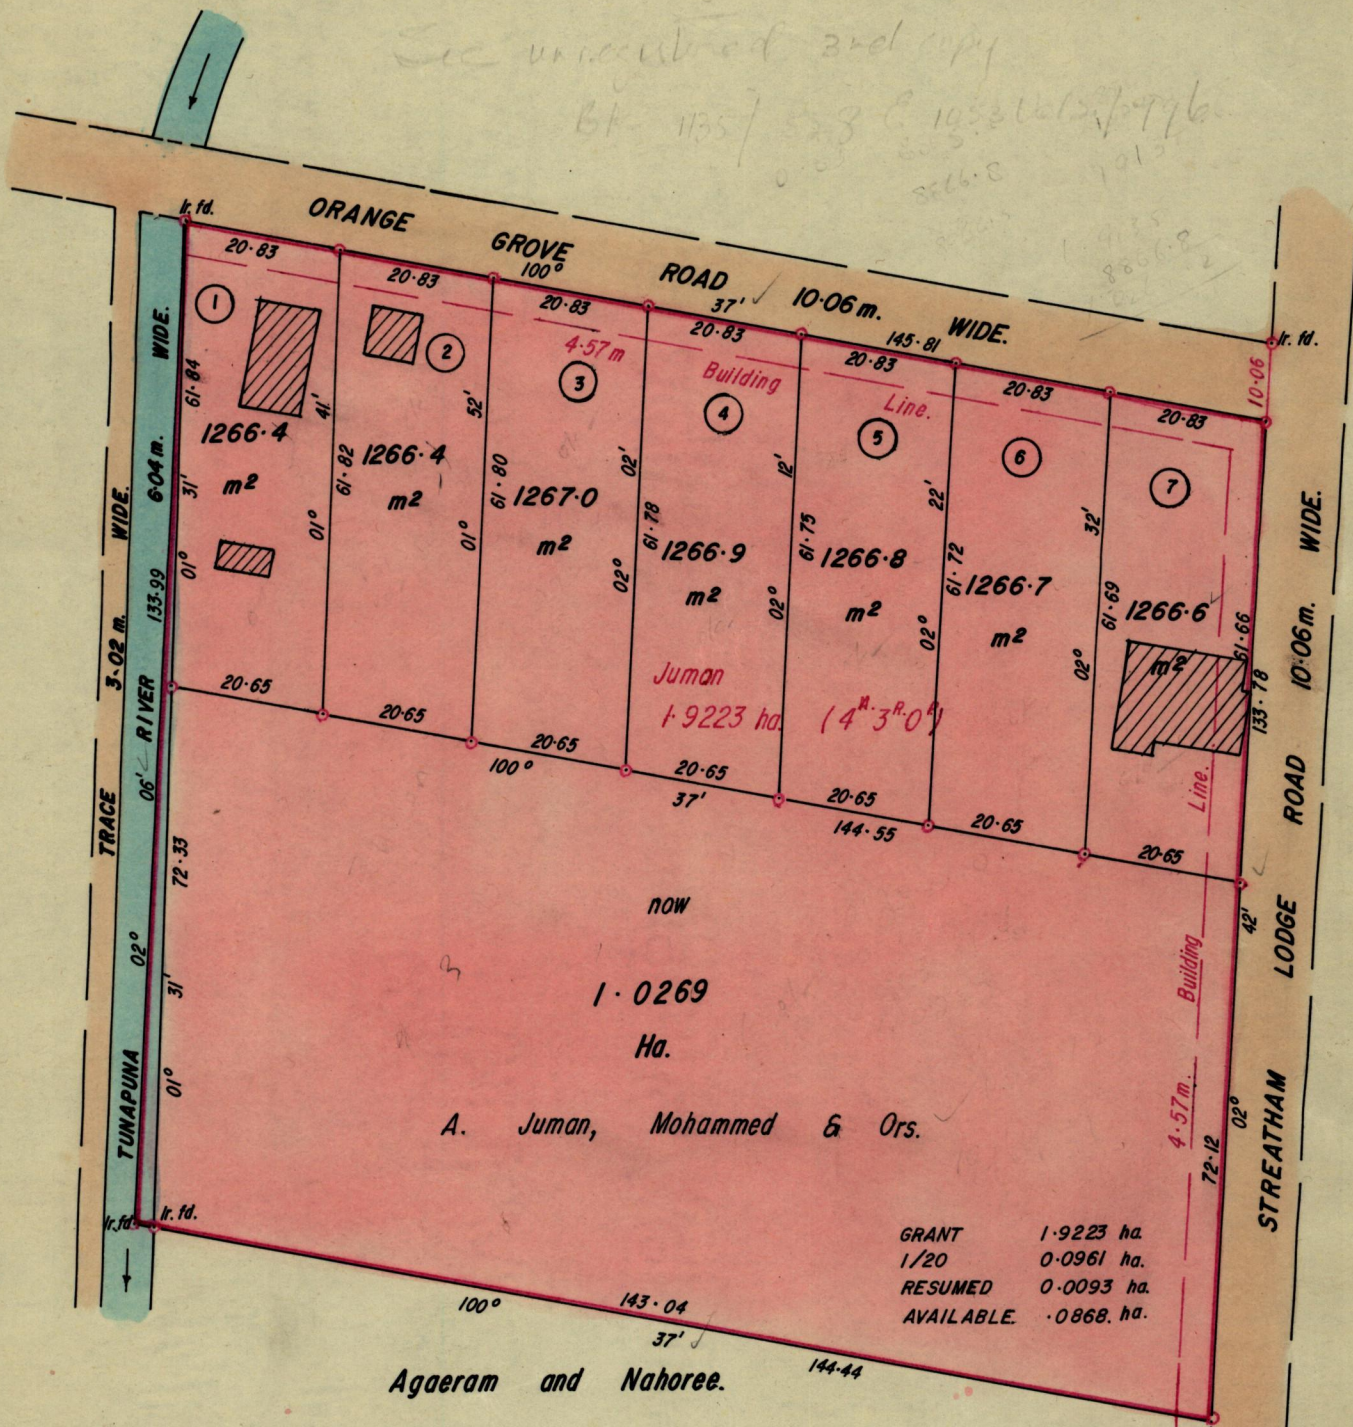

now
1.0269
Ha.
A. Juman, Mohammed & Ors.

GRANT	1.9223 ha.
1/20	0.0961 ha.
RESUMED	0.0093 ha.
AVAILABLE	0.8668 ha.

Agaeram and Nahoree.

Approved

M.B. Joseph
Director of Surveys
85.2.14

○ Denotes iron put, except where otherwise stated.

SCALE 1:1000

Note: To obtain compass bearings add/subtract 3 minutes Distances are in metres.

PLAN of 8 Parcels of land coloured pink in the Ward of Tacarigua.
Containing together one point nine one three five hectares. (1.9135 ha.)
Surveyed by me, with due authority, in August 1982.

I certify that I have complied with rule 76 under Section 14 (2) (d) of the Land Surveyors' Ordinance 1952, and that this plan is correct.

Checked by *A. 85.2.14*

Lawrence Clarke

Entered

Land Surveyor, Trinidad 3rd September 1982