


1053

644

R.P.O. Vol. 31 Fol. 197  
C.T. Vol. 2314 Fol. 357

Cadastral Sheet A.20.H  
Ward of St. Anns  
County of St. George

RIVER	
2.44	15.62
3.81	11.28
5.18	7.32
6.08	3.66
5.24	0
AI	03° 19'

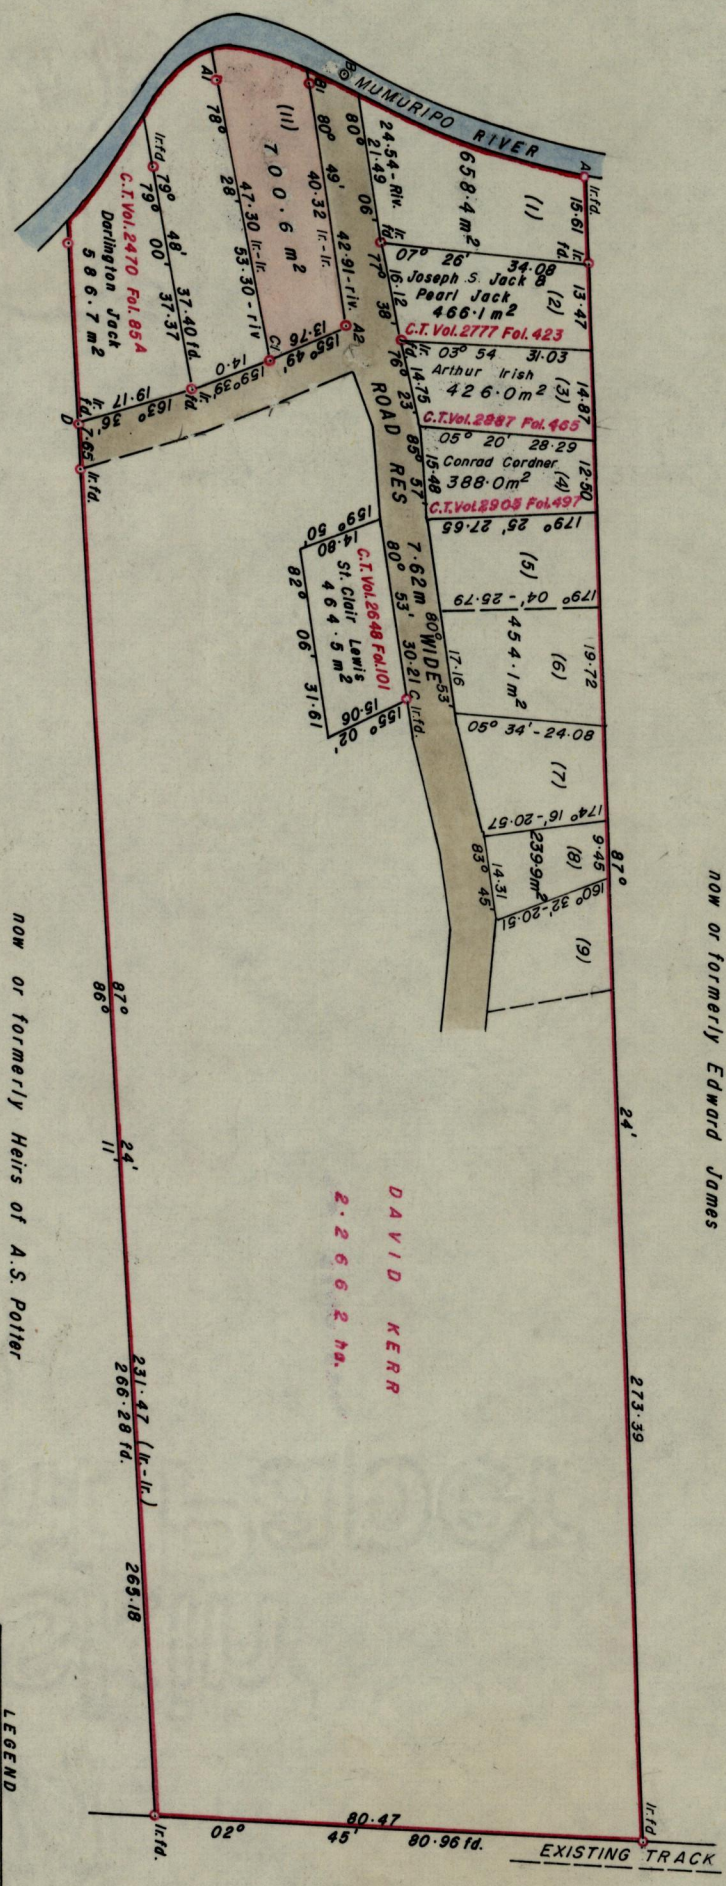

now or formerly Edward James

DAVID KERR  
2.2662 ha.

now or formerly Heirs of A.S. Potter

now or formerly  
Mon Jaloux Estate

LEGEND			
STA.	BEAR.	DIST.	
A-B	201° 50'	42.49	
B-C	85° 35'	101.09	

Approved

*R.B. Lock*  
Director of Surveys  
8.5.9.20

Note: To obtain compass bearing add/subtract minutes

PLAN of a Parcel of land coloured pink in the Ward of St. Anns

Containing seven hundred point six square metres

Surveyed by me with due authority, in March 1980

I certify that I have complied with rule 76 under section 14(2)(d) of the

Land Surveyors Ordinance 1952, and that this plan is correct

Checked by *M. 88.9.19*

Entered . . . . . Land Surveyor, Trinidad *19th May 1984*

○ DENOTES IRON PUT EXCEPT OTHERWISE STATED

SCALE 1:1250

Distance are in Metres