


No 7857

R.P.O. Vol. 1822
C.T. Vol.

Fol. 309
Fol.

Ward of Diego Martin
County of St. George
Cadastral Sheet A14 G&K

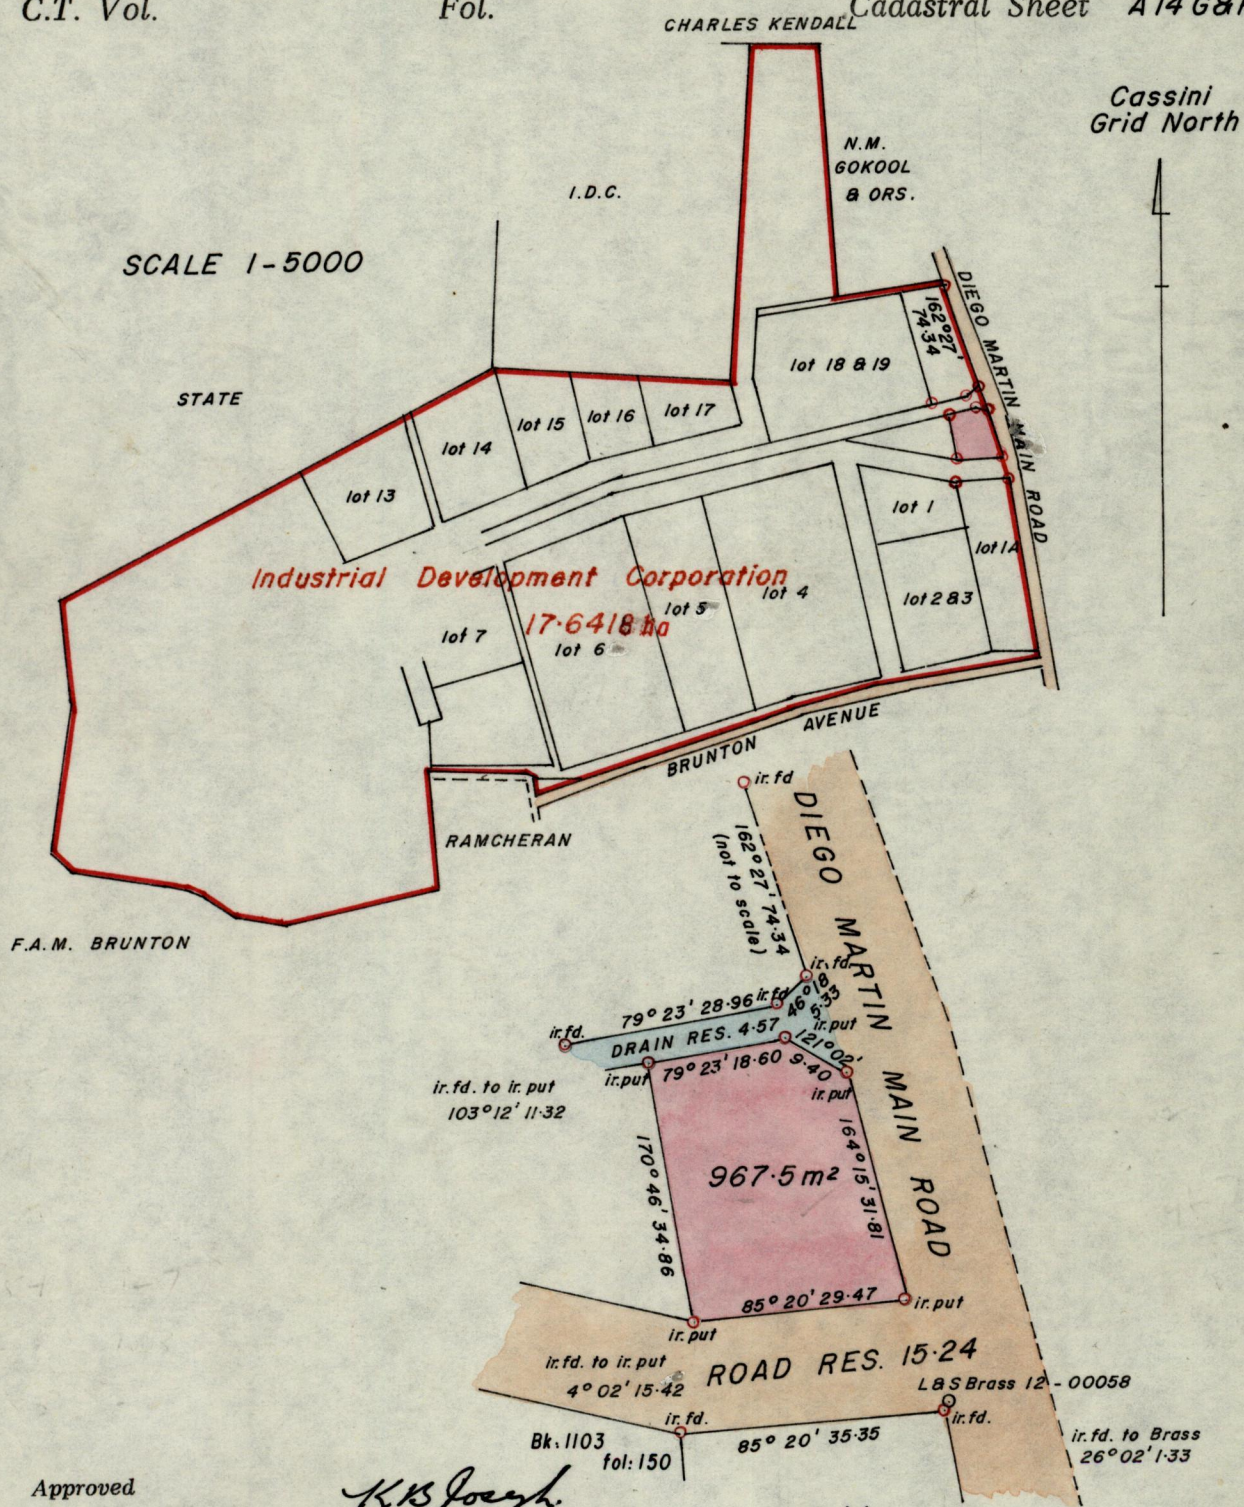

Approved
K.B. Joseph
Director of Surveys
87.3.23

Bearings are Cassini Grid, based on solar. SCALE 1-1000
Note: To obtain compass bearings add/subtract minutes Distances are in metres

PLAN of a Parcel of land coloured pink in the Ward of Diego Martin
Containing nine hundred and sixty-seven point five square metres.

Surveyed by me, with due authority, in November 1986
I certify that I have complied with rule 76 under section 14(2)(d) of the
Land Surveyors' Ordinance 1952, and that this plan is correct.

Checked by *87-3-23* *Glenn Wilkes* Glenn Wilkes

Entered Land Surveyor, Trinidad 12th January 1987.