

1053 1/2

11153

1177


Bk. 1014 fol. 184

J. J. Lake (5)

Ramchurrun

now

D. Singh (6)

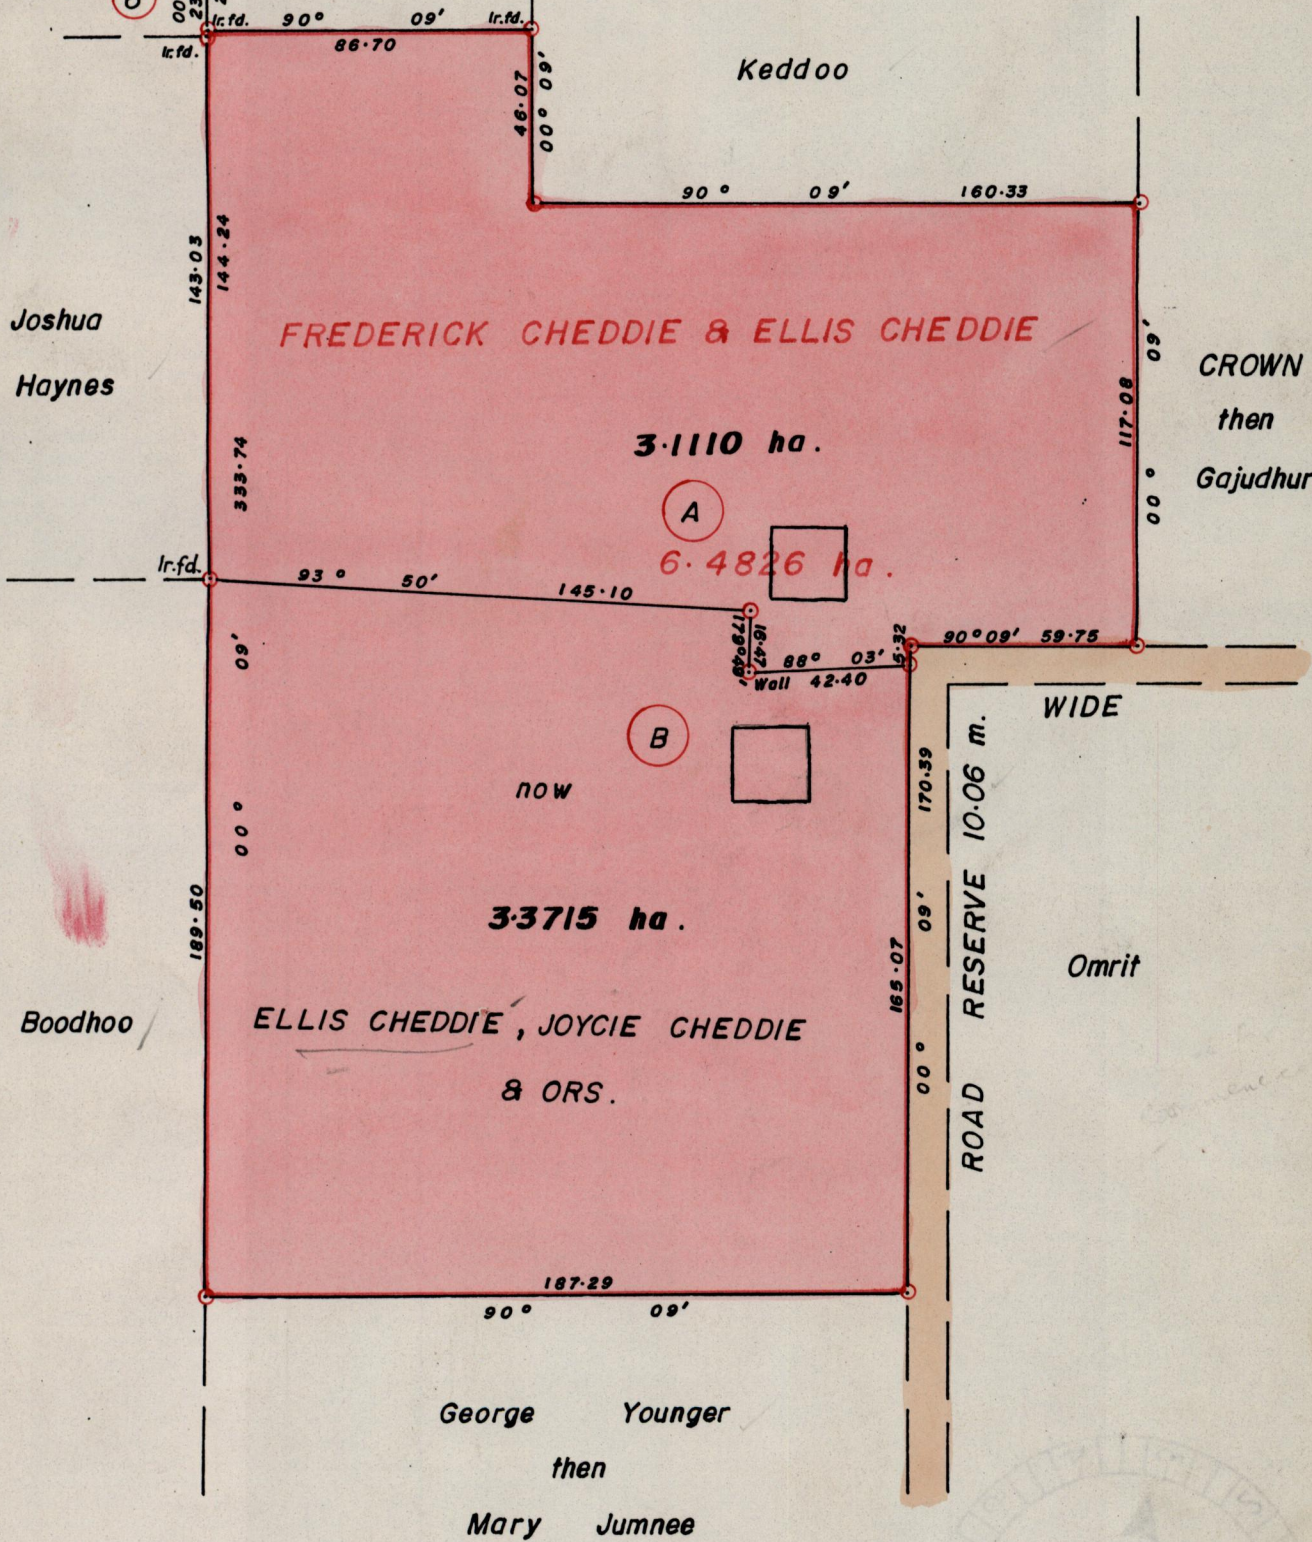

Vide Bk. 460 fol. 63

Approved

[Signature]
Director of Surveys
960515

○ Denotes iron put, except stated otherwise.

Bearings are based on solar observations.
Note: To obtain compass bearings add/subtract

SCALE 1:2000.
minutes

Distances are in metres

PLAN of 2 Parcel of land coloured pink in the Ward of La Brea .
Containing together six point four eight two five hectares .
Surveyed by me, with due authority, in June 1995 .

I certify that I have complied with rule 76 under section 14(2)(d) of the
Land Surveyors' Ordinance 1952, and that this plan is correct.

Checked by *[Signature]* 2/4/96

[Signature] Harvey S. Ramrekha
Land Surveyor, Trinidad & Tobago

Entered

30.10.1995

Orig BK. 460:63

Lot A Vol. 3959 Fol. 275 Joyce Cheddie & Ors.

