

1053

1391

INSET

SCALE 1/5000
Distances are in metres.


Ward of Tacarigua

County of St. George

Cadastral Sheet B. 18. O. 24A
4/b

R.P.O. Vol. 1995 Fol. 253

G N
cassini

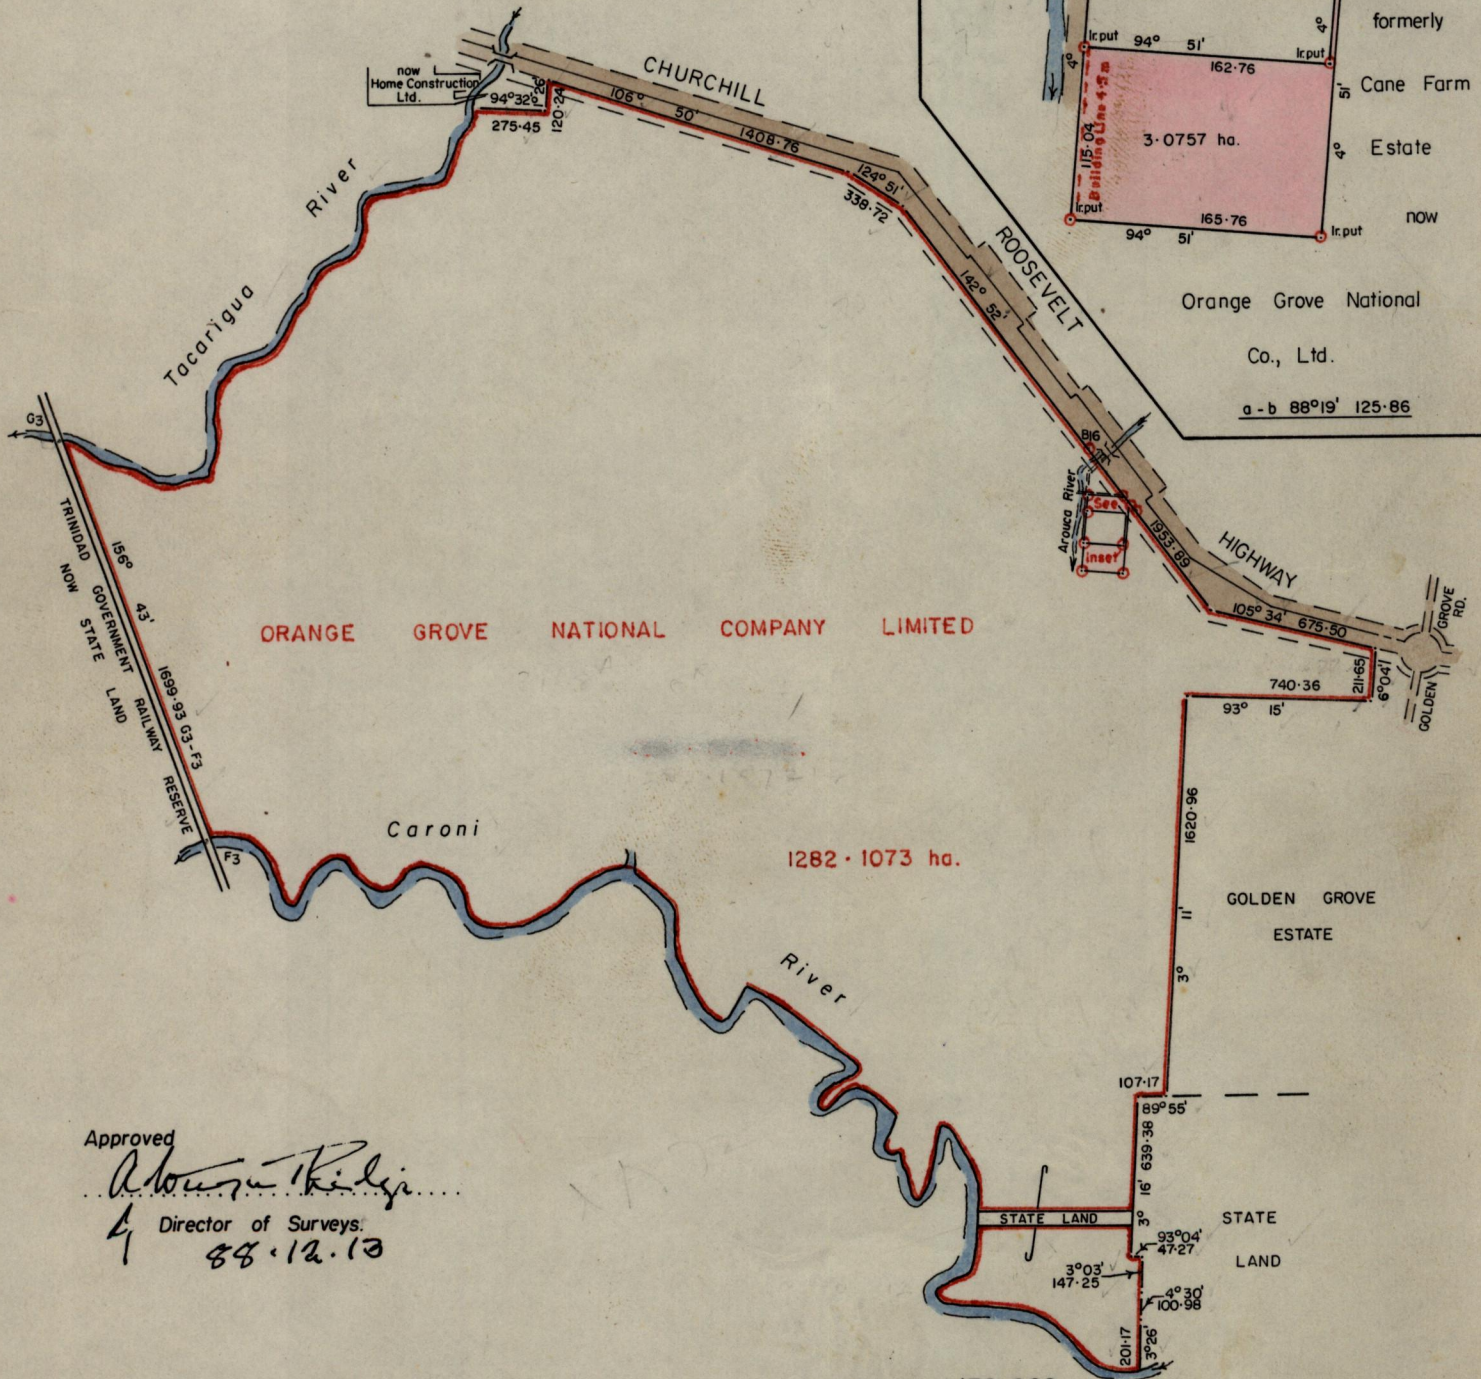

ORANGE GROVE NATIONAL COMPANY LIMITED

1282.1073 ha.

Approved

Aboum Khalifa
Director of Surveys.
88.12.13

SCALE 1/30,000

Distances are in metres

To obtain compass bearings add 5 minutes.

PLAN of a Parcel of land coloured pink in the Ward of Tacarigua
Containing three point zero seven five seven hectares.

Surveyed by me, with due authority, in September 1987.

I certify that I have complied with rule 76 under Section 14 (2) (d) of the Land
Surveyors' Ordinance 1952, and that this plan is correct.

Checked by *12/12/88*

Arnold A.S. Ramon Fortune ARICS.

Entered

Land Surveyor, Trinidad 17th September 1987