


Cadastral Sheet 73C, G. 18. D.  
Ward of Siparia  
County of St. Patrick

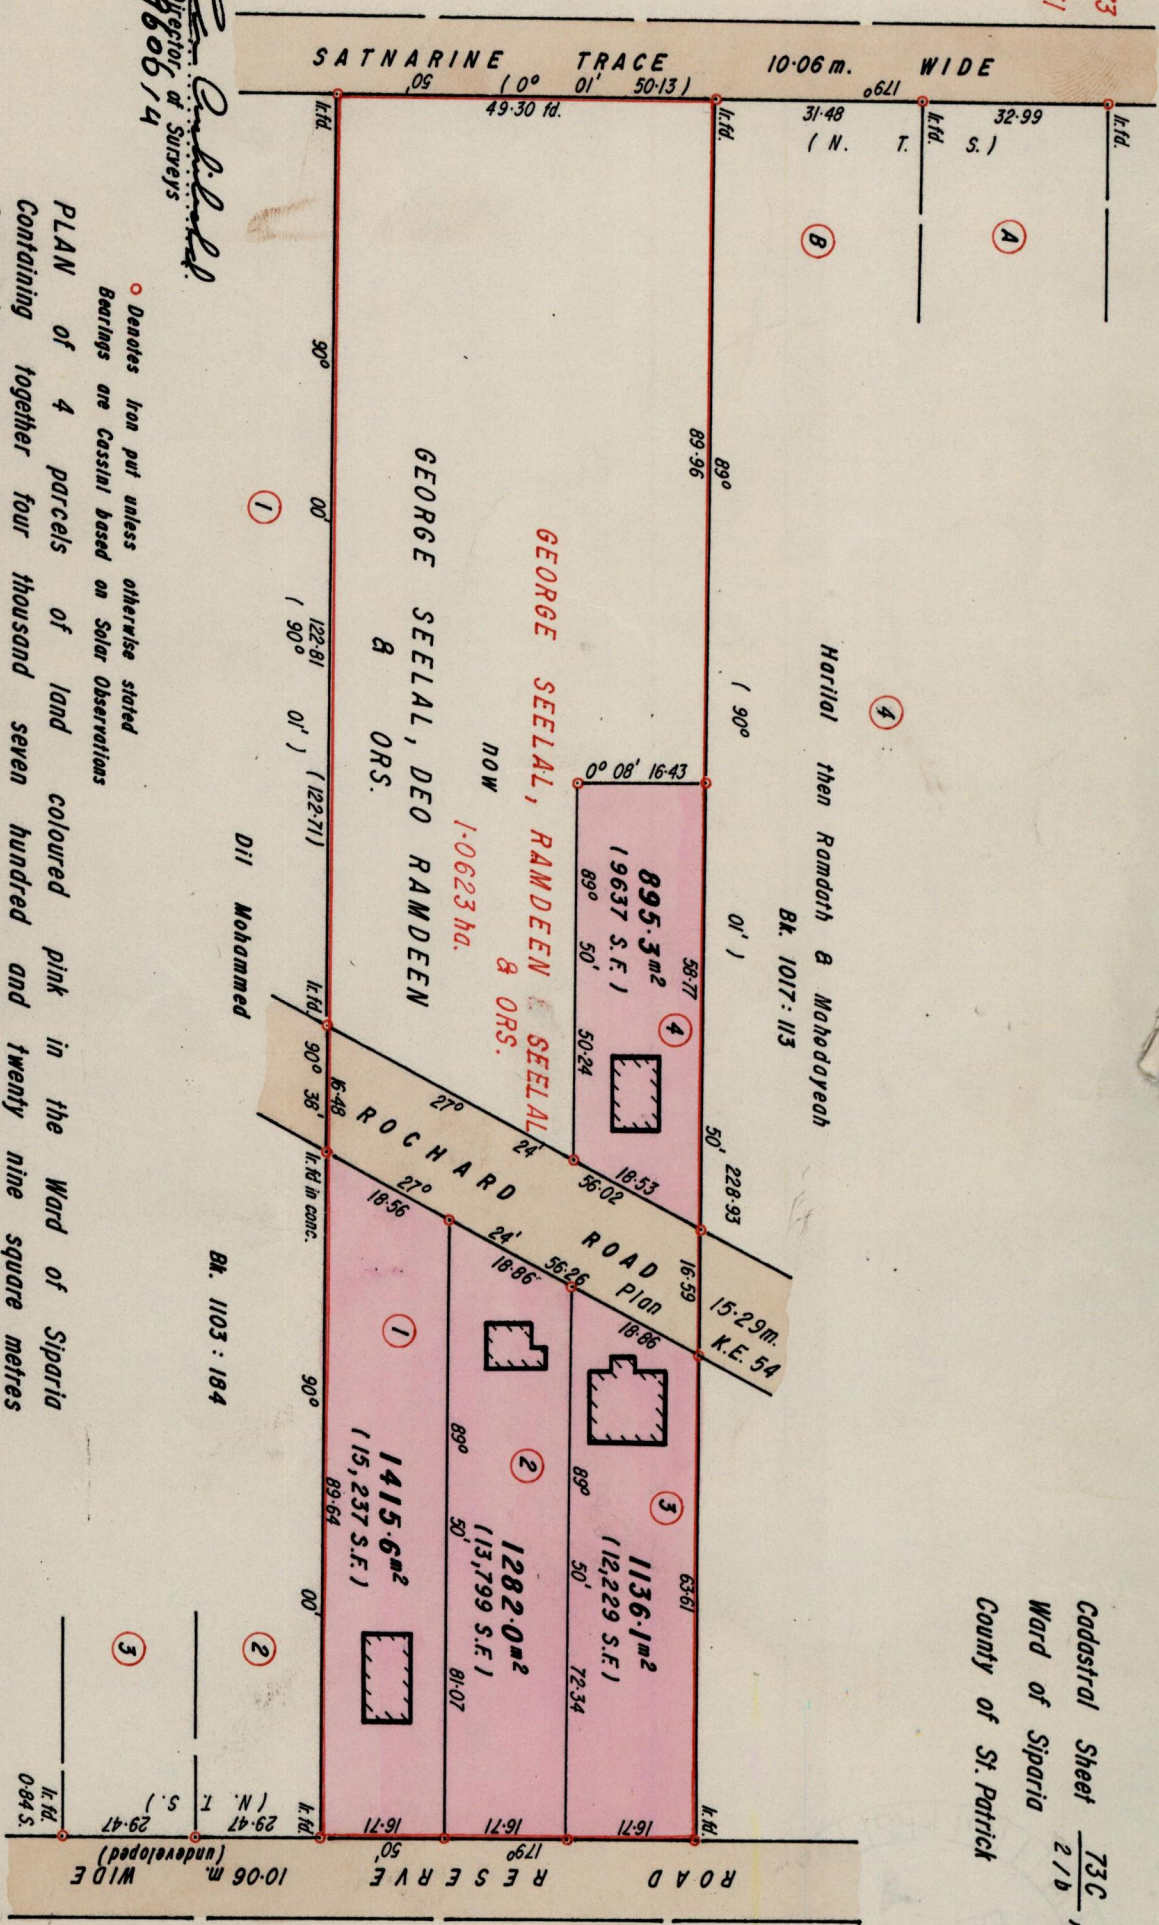

Approved *Paul P. L. ...*  
Director of Surveys  
29606/14


Checked by *S. ...*  
Ent. on ...

Denotes hon put unless otherwise stated  
Bearings are Cassini based on Solar Observations

PLAN of 4 parcels of land coloured pink in the Ward of Siparia  
Containing together four thousand seven hundred and twenty nine square metres  
Surveyed by me with due authority in March 1995  
I certify that I have complied with rule 76 under section 14 (2) (d) of the  
Land Surveyors' Ordinance 1952, and that this plan is correct.

*S. A. ...*  
Land Surveyor, Trinidad & Tobago

18/4/95

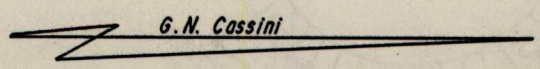

Scale - 1 / 1000  
Distances are in metres  
Vide Bk. 955 : 160