

1053

L. & S.—54


121

No 33501

R.P.O. Vol. 825
C.T. Vol.

Fol. 283
Fol.

Ward of Arima
County of St. George
Cadastral Sheet B. 25. A.

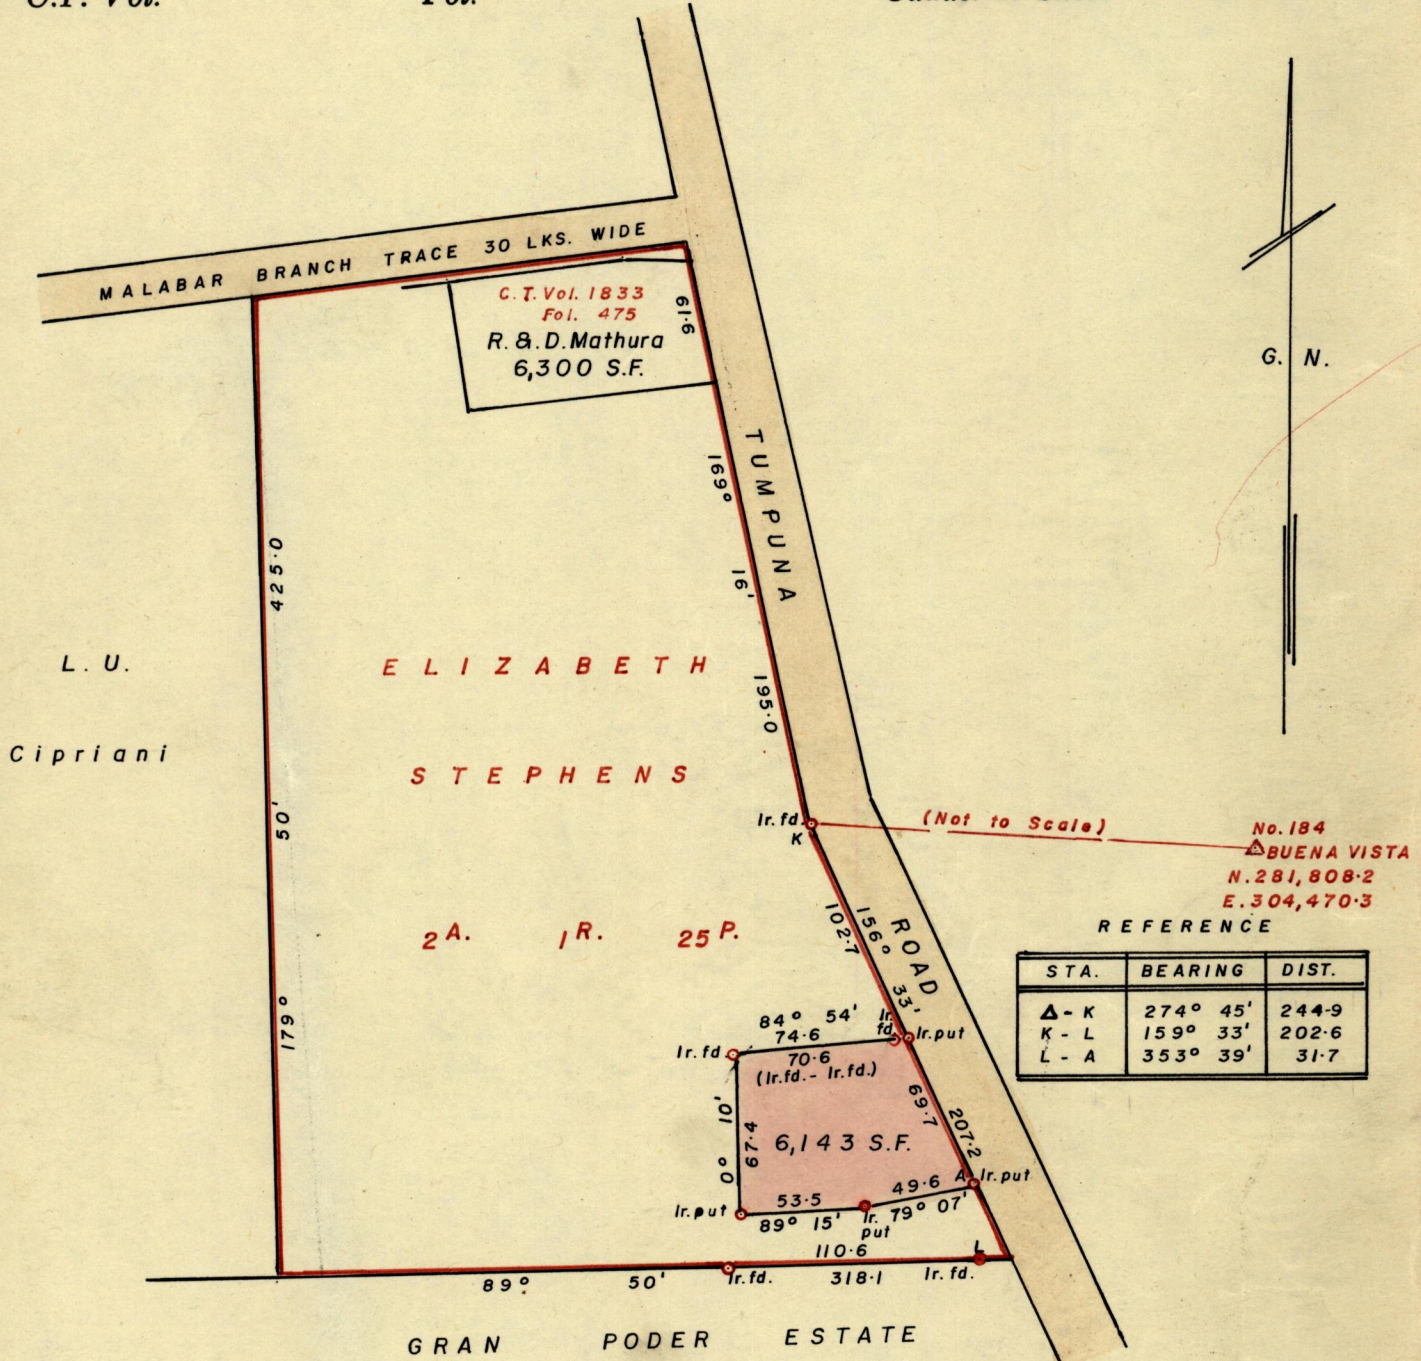

Approved

R. H. Farrell
Director of Surveys
9.5.73

SCALE 1 - 1000

Note: To obtain compass bearings add/~~subtract~~ 10 minutes Distances are in feet.

PLAN of a Parcel of land coloured pink in the Ward of Arima
Containing Six thousand, one hundred and forty-three square feet.
Surveyed by me, with due authority, in August 1972
I certify that I have complied with rule 76 under Section 14 (2) (d) of the Land Surveyors' Ordinance 1952, and that this plan is correct.

Checked by *L. L. W. 9/5/73*

Harold D. Williams A.R.I.C.S.
Land Surveyor, Trinidad *9th May* 1973

