


No 31392

R.P.O. Vol 126
C.T. Vol.

Fol. 191
Fol.

11153

Ward of Cocal
County of Nariva
Cadastral Sheet E.22.M

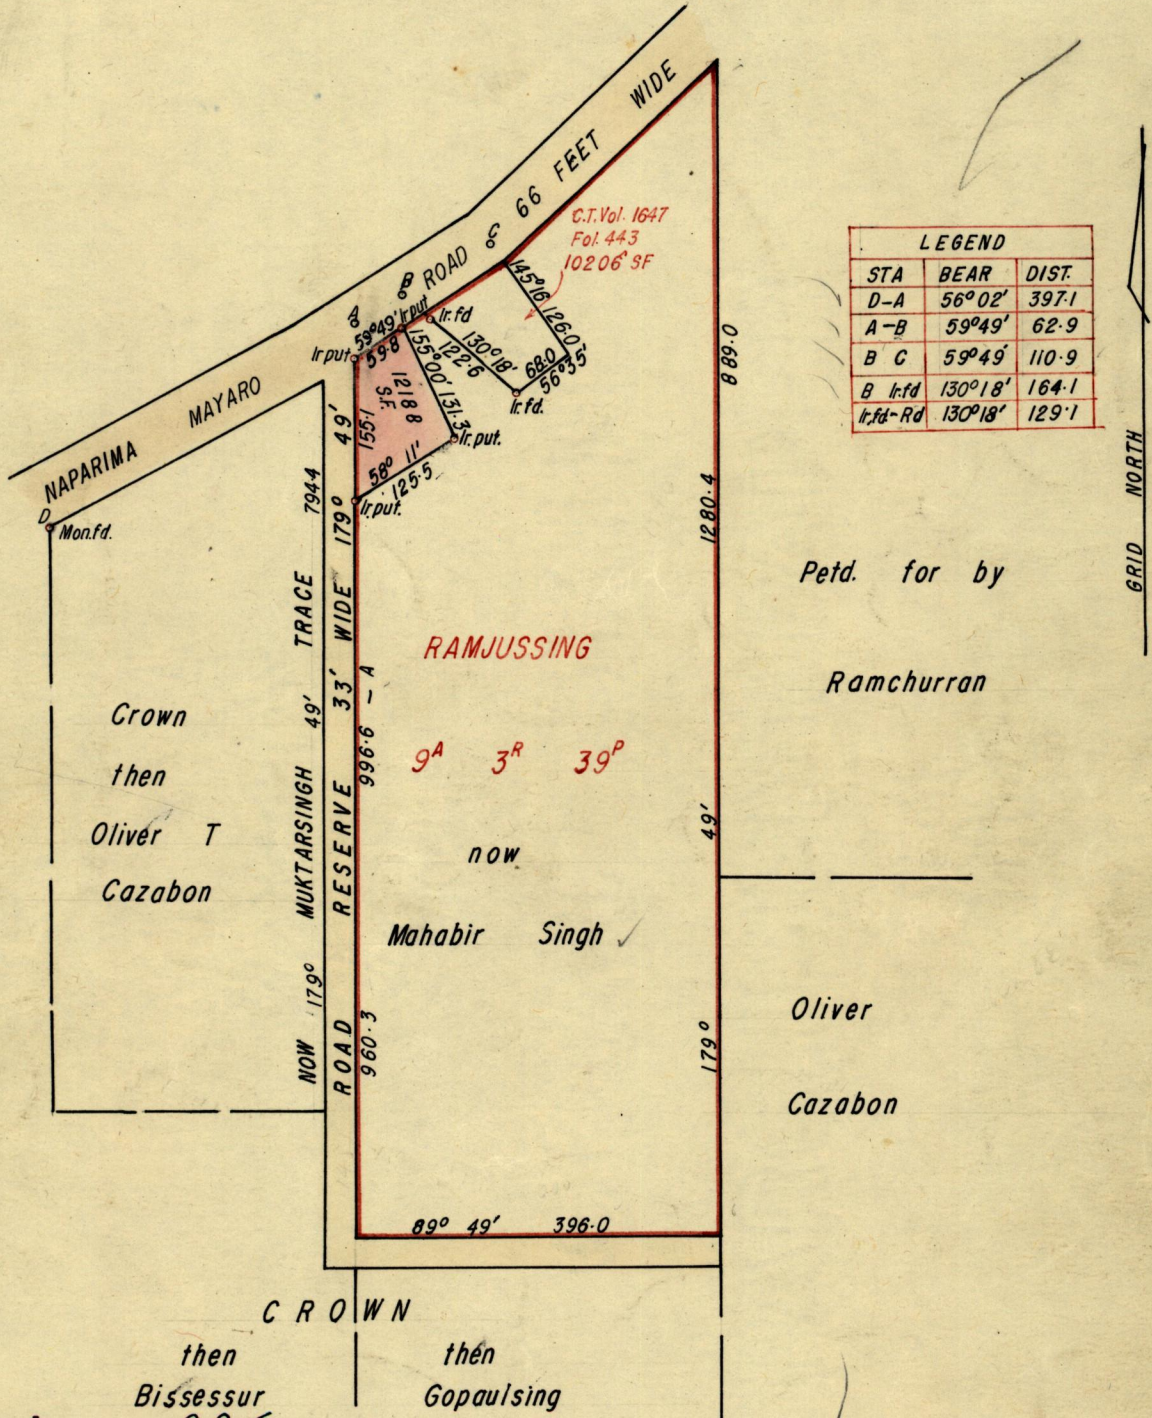

Approved

then Bissessur then Gopaulsing

[Signature]

Director of Surveys
10.9.73

SCALE 1:2500

minutes

Distances are in feet

Note: To obtain compass bearings add/subtract //

PLAN of a Parcel of land coloured pink in the Ward of Cocal
Containing twelve thousand one hundred and eighty eight square feet.
Surveyed by me, with due authority, in

I certify that I have complied with rule 76 under Section 14 (2) (d) of the Land
Surveyors' Ordinance 1952, and that this plan is correct.

Checked by *[Signature]* 4/9/73

[Signature]

Entered

Land Surveyor, Trinidad 15 - 2 - 1973

original Survey BK 200 fol 96

973 fol 22

1053

Ward of
County of
Collected

1053

Vol
101

1053
1053

1053:169

~~1053:69~~