

No 33730


1053

177

R.P.O. Vol. 41.
C.T. Vol. 118

Fol. 399.
Fol. 77

Ward of Chaguanas
County of Caroni
Cadastral Sheet D3.0.

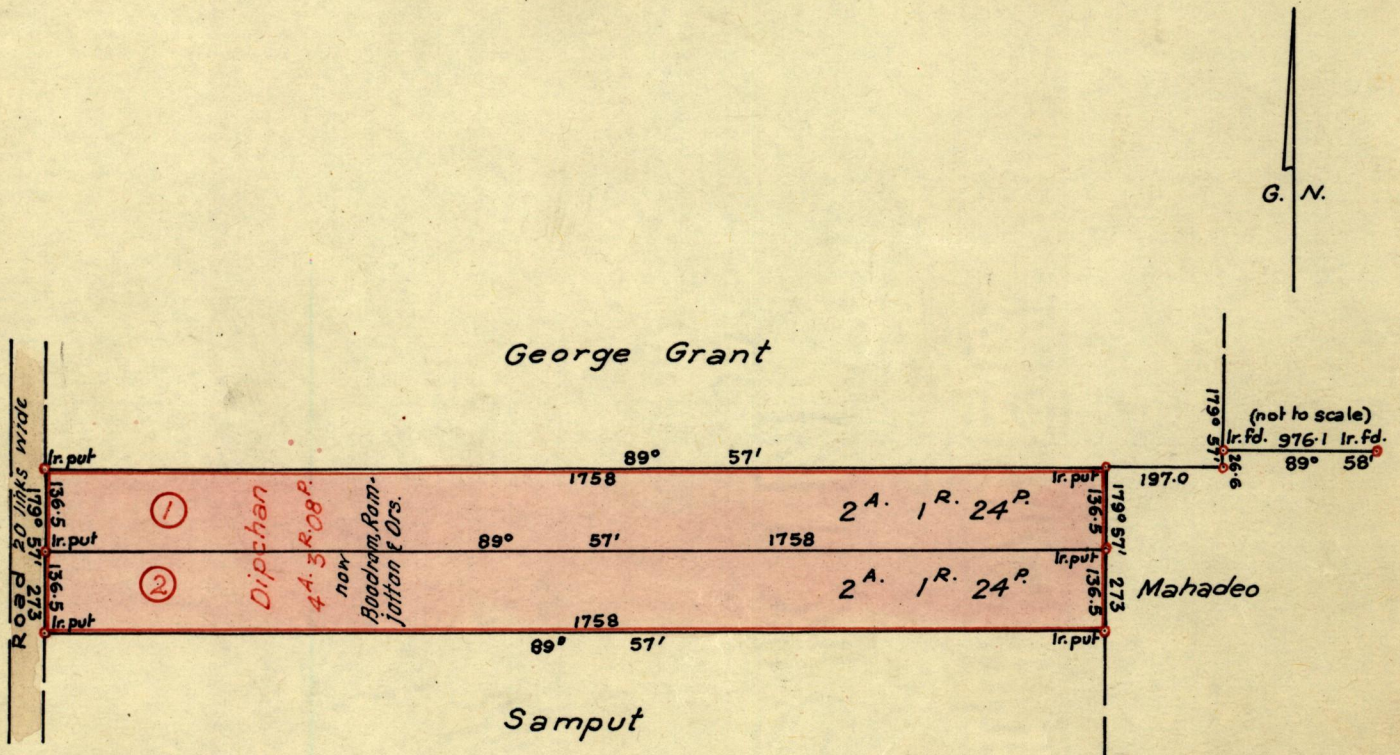

Approved

L. J. Fane

Director of Surveys

19.9.73

SCALE ~ 1 : 2500

Note : To obtain compass bearings add/subtract 3 minutes Distances are in Links.

PLAN of a Parcel of land coloured pink in the Ward of Chaguanas.
Containing Together Four Acres Three Roods & Eight Perches.
Surveyed by me, with due authority, in February 1966.

I certify that I have complied with rule 76 under Section 14 (2) (d) of the Land Surveyors' Ordinance 1952, and that this plan is correct.

Checked by *L. J. Fane 15/9/73*

Cecil L. Herbert

Entered

Land Surveyor, Trinidad 15th October 1966.

Original Survey Blk 710 f=1 22.

1053

72 38130

Word of ...
Copied ...
Catalan ...
Vol ...
Vol ...

1053:177

1063:77