

Bk 1053

1053

L. & S.—54

190


No 33979

1053

R.P.O. Vol. 167
C.T. Vol. 1985

Fol. 359
Fol. 389

Ward of Tacarigua
County of St. George
Cadastral Sheet B.18.1

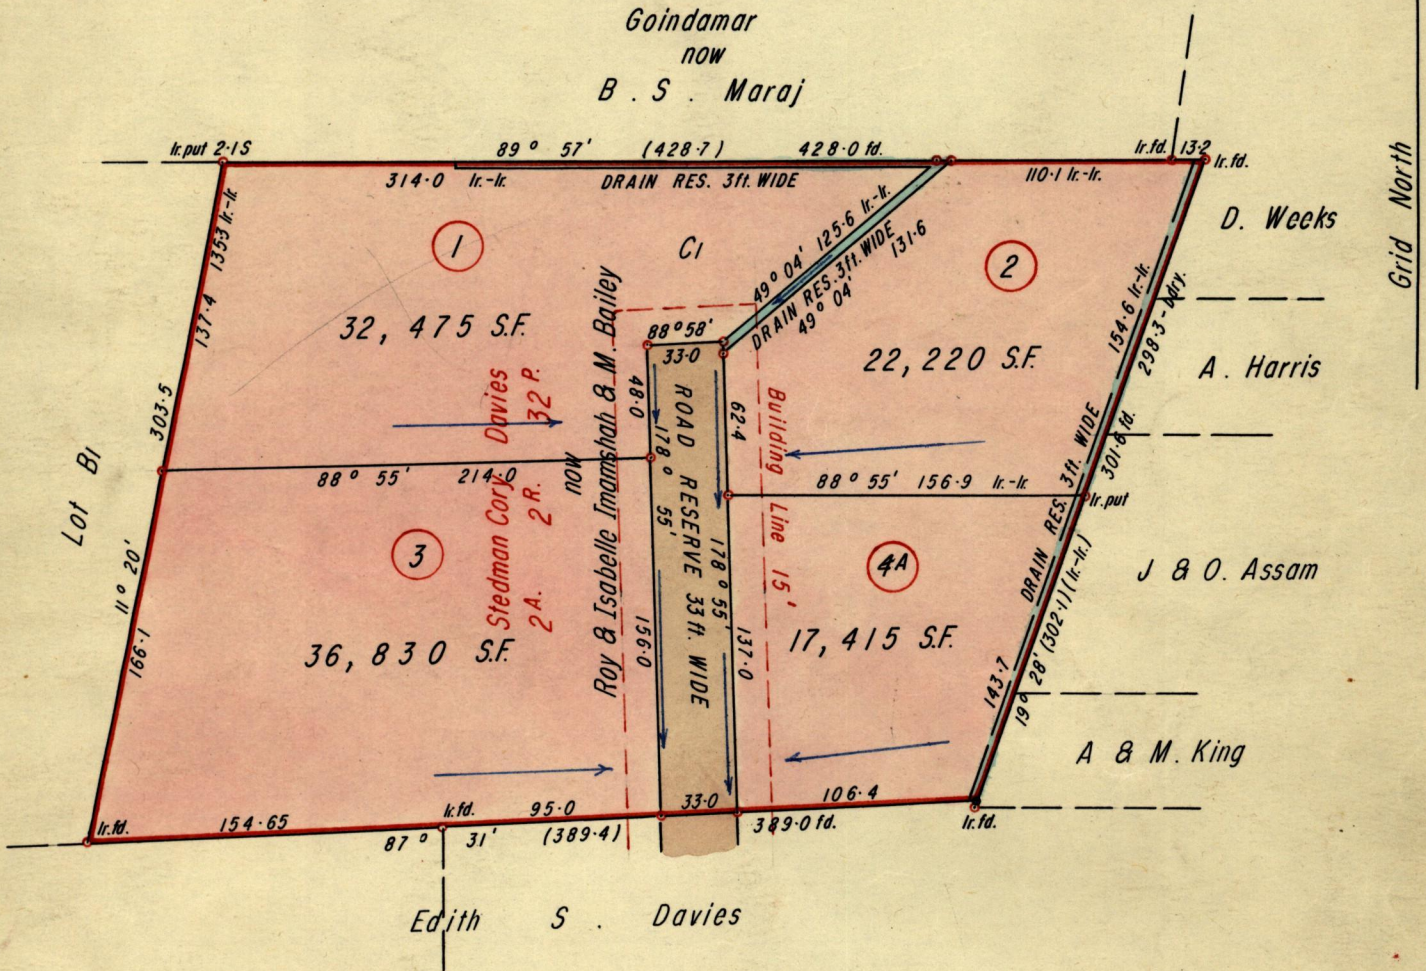

Approved

L. D. Farrell

Director of Surveys

13.11.73

o Denotes Iron put at all corners except otherwise stated

SCALE 1 : 1000

minutes Distances are in feet

Note: To obtain compass bearings add/subtract 03

PLAN of 4 Parcels of land coloured pink in the Ward of Tacarigua
Containing

Surveyed by me, with due authority, in Jan. 1973

I certify that I have complied with rule 76 under Section 14 (2) (d) of the Land Surveyors' Ordinance 1952, and that this plan is correct.

Checked by *L. J. D. 13/11/73*

Albert Haynes

Entered

Land Surveyor, Trinidad 13 August 1973

G.P., TR./To.—3478—10,000—4/69

LANDS AND SURVEYORS' VAULT RECORDS

Original bk 1017 fol. 8^r (1053)

1053

ME 23378

Walt of ...
Carmy of ...
Collateral ...

Fol ...
Fol ...

R.P.O. Vol ...
C.T. Vol ...