

2309


No 32718

1053

R.P.O. Vol 26 Fol. 509  
 C.T. Vol. 613 Fol. 29  
 Rem. Portion Vol. 1500 Fol. 491

Ward of Savana Grande  
 County of Victoria  
 Cadastral Sheet G9-0.

G.N

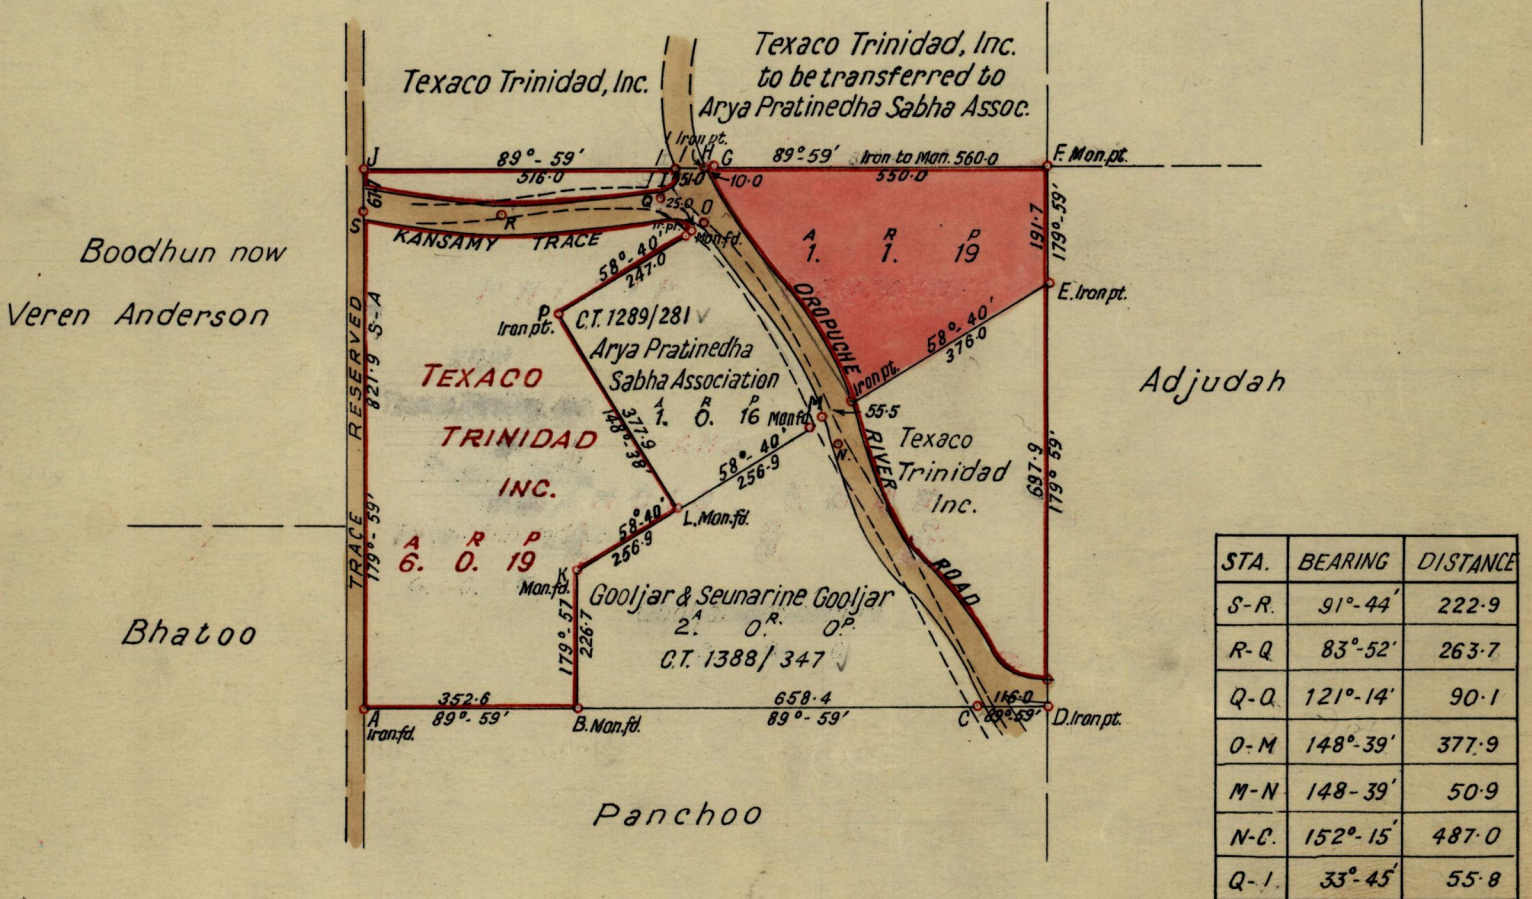

Approved *Sehul Samul*  
 Director of Surveys  
 17.1.74

SCALE 1: 2500

Note: To obtain compass bearings add/subtract 1 minutes Distances are in Links

PLAN of a Parcel of land coloured pink in the Ward of Savana Grande  
 Containing one acre, one rood and nineteen perches  
 Surveyed by me, with due authority, in August, 1972 for Texaco Trinidad, Inc.  
 I certify that I have complied with rule 76 under Section 14 (2) (d) of the Land  
 Surveyors' Ordinance 1952, and that this plan is correct.

Checked by *L.S.D. 10/1/74*

*W. J. P.*  
 Land Surveyor, Trinidad 25 March 1973

Entered .....

LANDS AND SURVEYS VAULT RECORDS

Original Survey Bk. 940 fol 37

1053

West of ...  
County of ...  
Tributed State

Lot ...  
...

...