
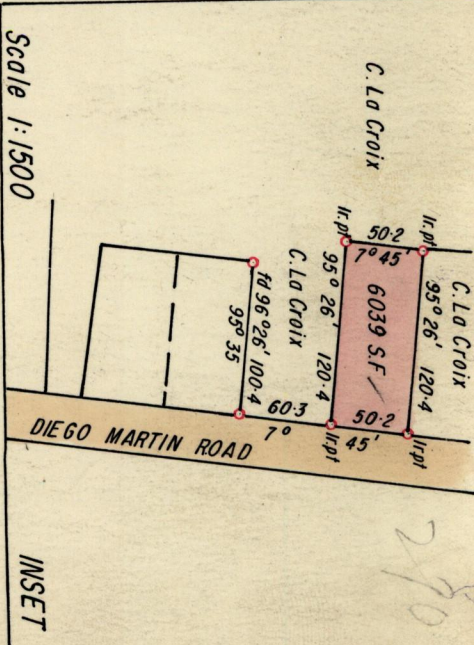


REFORMATORY

Ward of Diego Martin
County of St. George
Cadastral Sheet A 14 P

GN.A 5/12/74

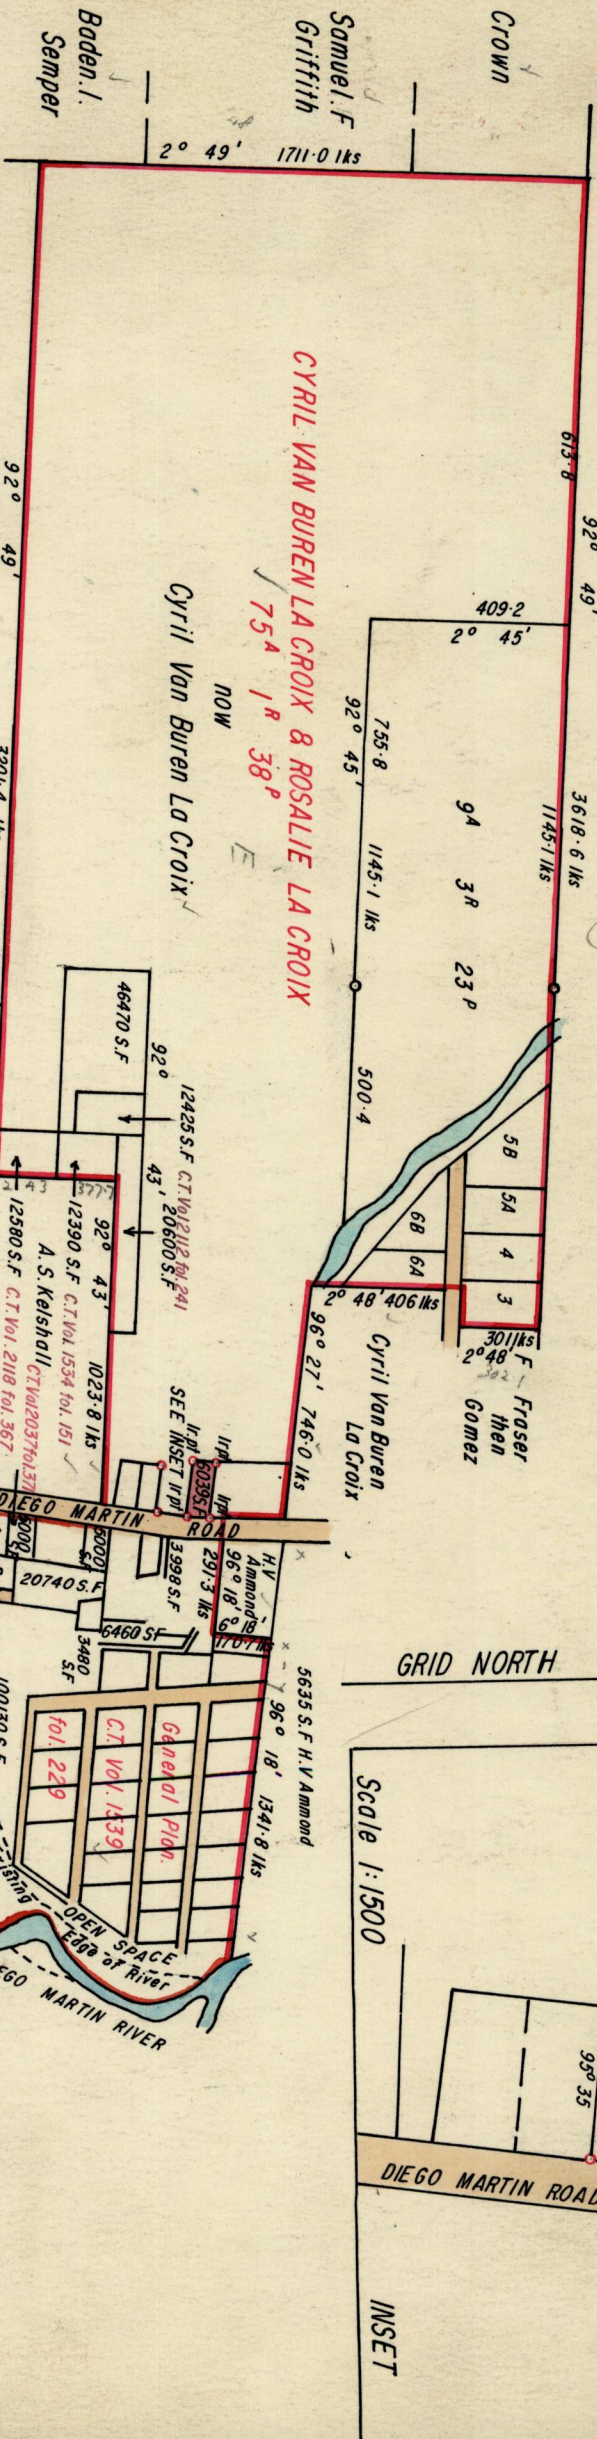

10153

To obtain compass bearings subtract 4 minutes

PLAN of a parcel of land coloured pink in the Ward of Diego Martin
Containing Six thousand and thirty nine square feet
Surveyed by me with due authority in June 1974
I certify that I have complied with Rule 76 under Section 14 (2)(d) of the
Land Surveyors Ordinance and that this plan is correct
Checked by R.S.M. 16/12/74
Entered

Scale 6 chains to 1 inch

Distances are in feet

○ Denotes Iron found except where otherwise stated

Approved [Signature]
Director of Surveys
16.12.74

Land Surveyor Trinidad [Signature] 16.12.74

LANDS AND SURVEYS VAULT RECORDS

Original Survey Bk

818 fol. 29.