

No 34828


10153

316

R.P.O. Vol. 324
C.T. Vol.

Fol. 263
Fol.

Ward of Tacarigua
County of St. George
Cadastral Sheet B.18.1

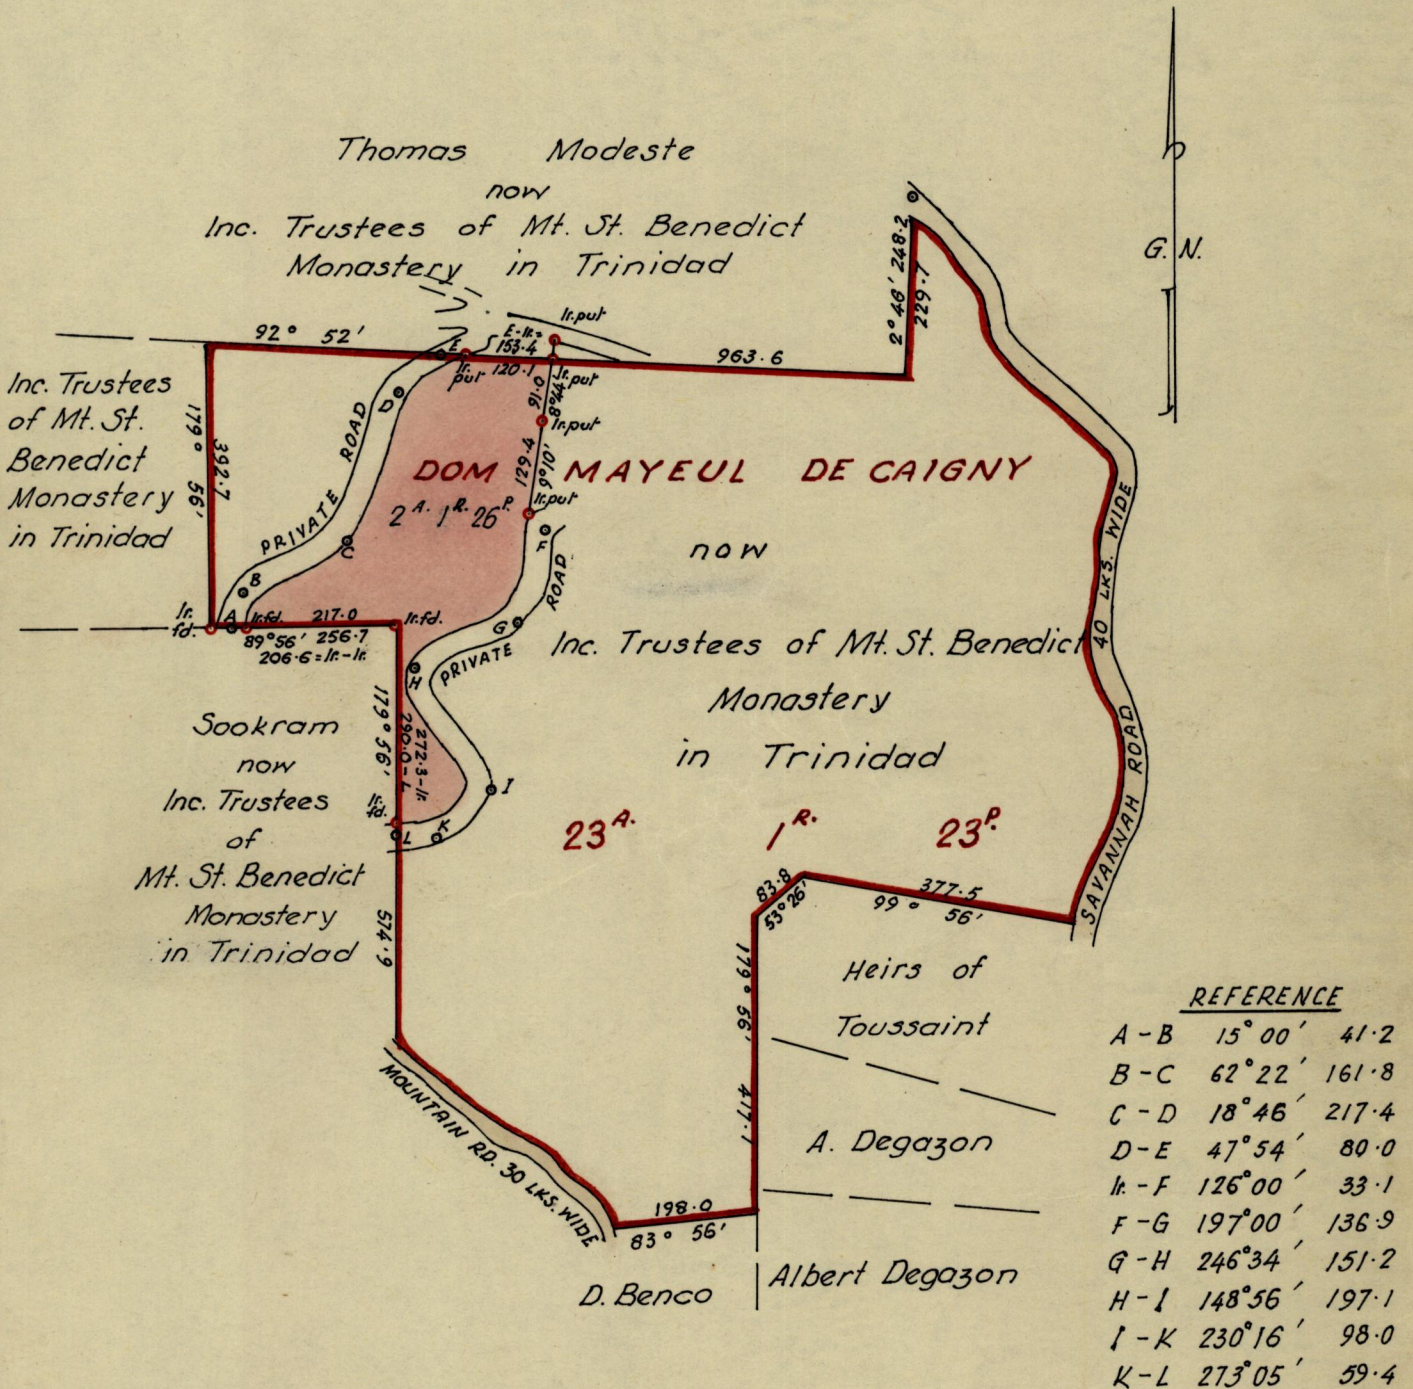

Approved

Robert Samuel
Director of Surveys
5.2.75

SCALE : 4 chains to 1 inch

Note : To obtain compass bearings add ~~seconds~~ 4 minutes Distances are in feet

PLAN of a Parcel of land coloured pink in the Ward of Tacarigua
Containing two acres, one rood & twenty-six perches
Surveyed by me, with due authority, in August 1963.

I certify that I have complied with rule 76 under Section 14 (2) (d) of the Land Surveyors' Ordinance 1952, and that this plan is correct.

Checked by *P.F.W. 3/2/75*

Davis H. Petit

Entered

Land Surveyor, Trinidad *31st Jan. 1975*

Original Survey BK 93 Pl 109

1053


171 21828

Town of
County of
Census Sheet

Lot
No.

Block
No.


 

Approved

SCALE

Distances are in

feet

feet

containing

of the land




