


Nº 26006

1053

R.P.O. Vol. 167  
C.T. Vol.

Fol. 545  
Fol.

Ward of Siparia  
County of St. Patrick  
Cadastral Sheet G.12.B

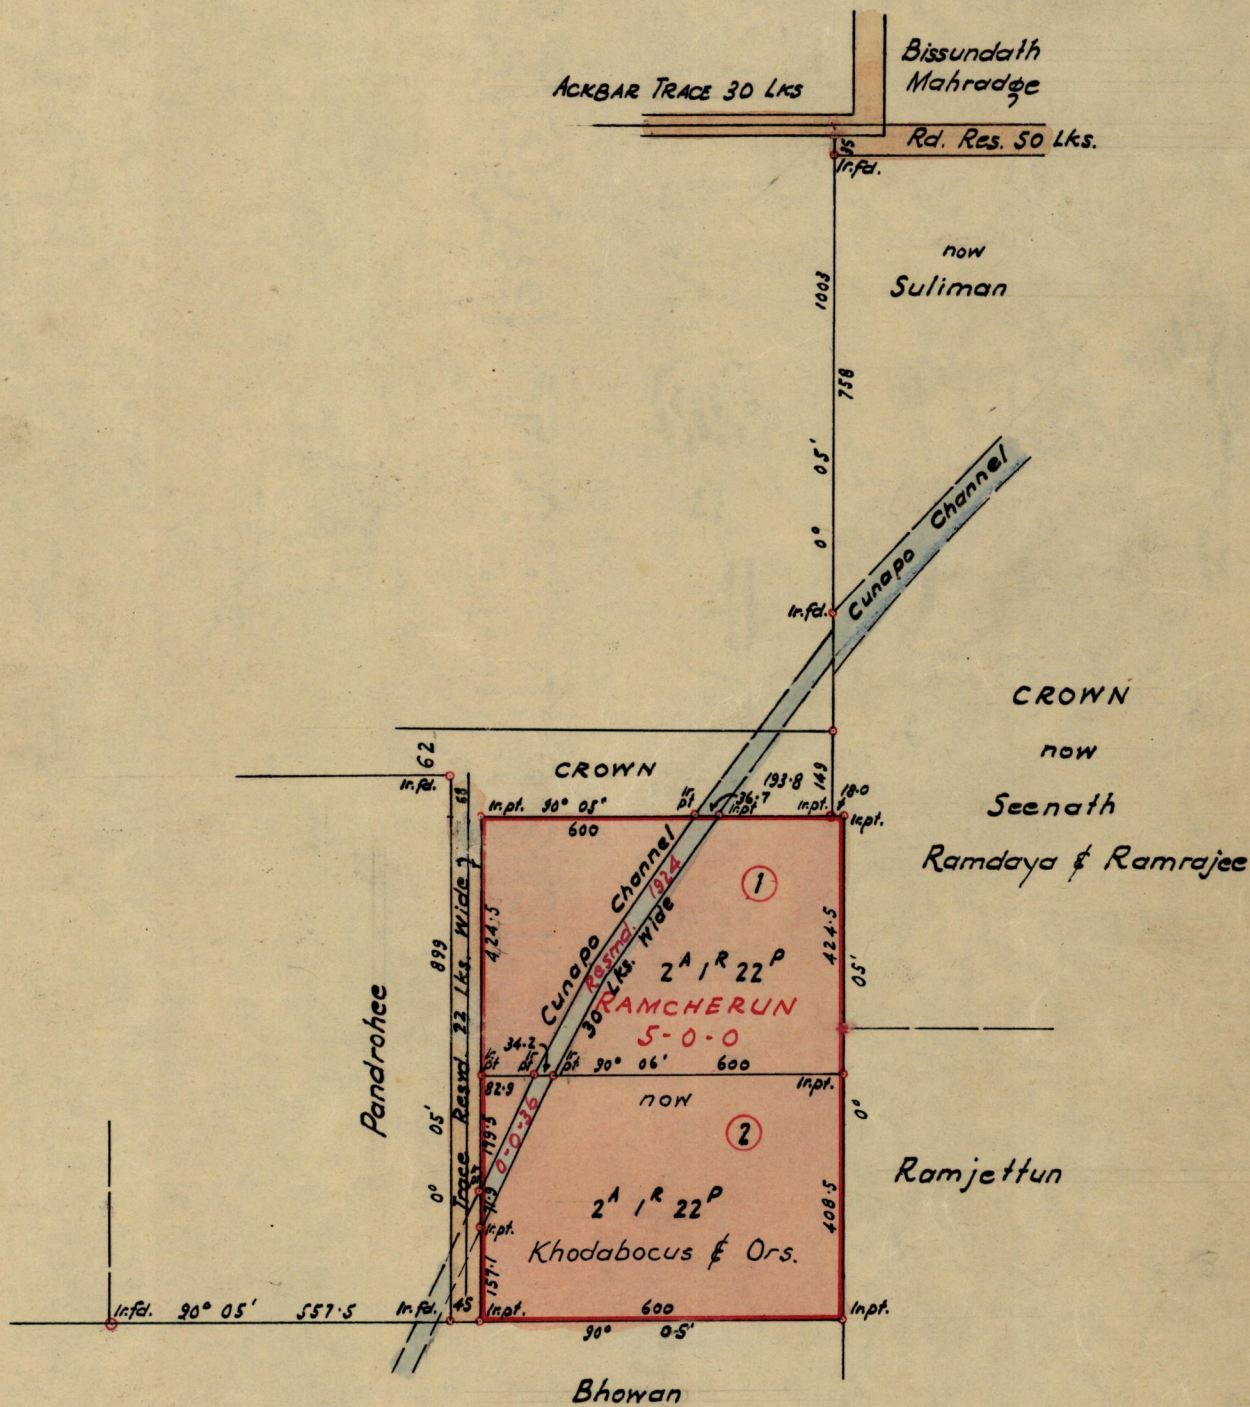

Approved

*John Samuel*  
 Director of Surveys  
 13.5.75

SCALE 1:2500

Note: To obtain compass bearings ~~add~~ subtract 5 minutes Distances are in Links

PLAN of a Parcel of land coloured pink in the Ward of Siparia  
 Containing Four acres three roods and four perches  
 Surveyed by me, with due authority, in May 1971

I certify that I have complied with rule 76 under Section 14 (2) (d) of the Land Surveyors' Ordinance 1952, and that this plan is correct.

Checked by ...


*[Signature]*

Entered .....

Land Surveyor, Trinidad 10<sup>th</sup> July 1971

100000

State of New York  
County of ...  
Clerk of the Court

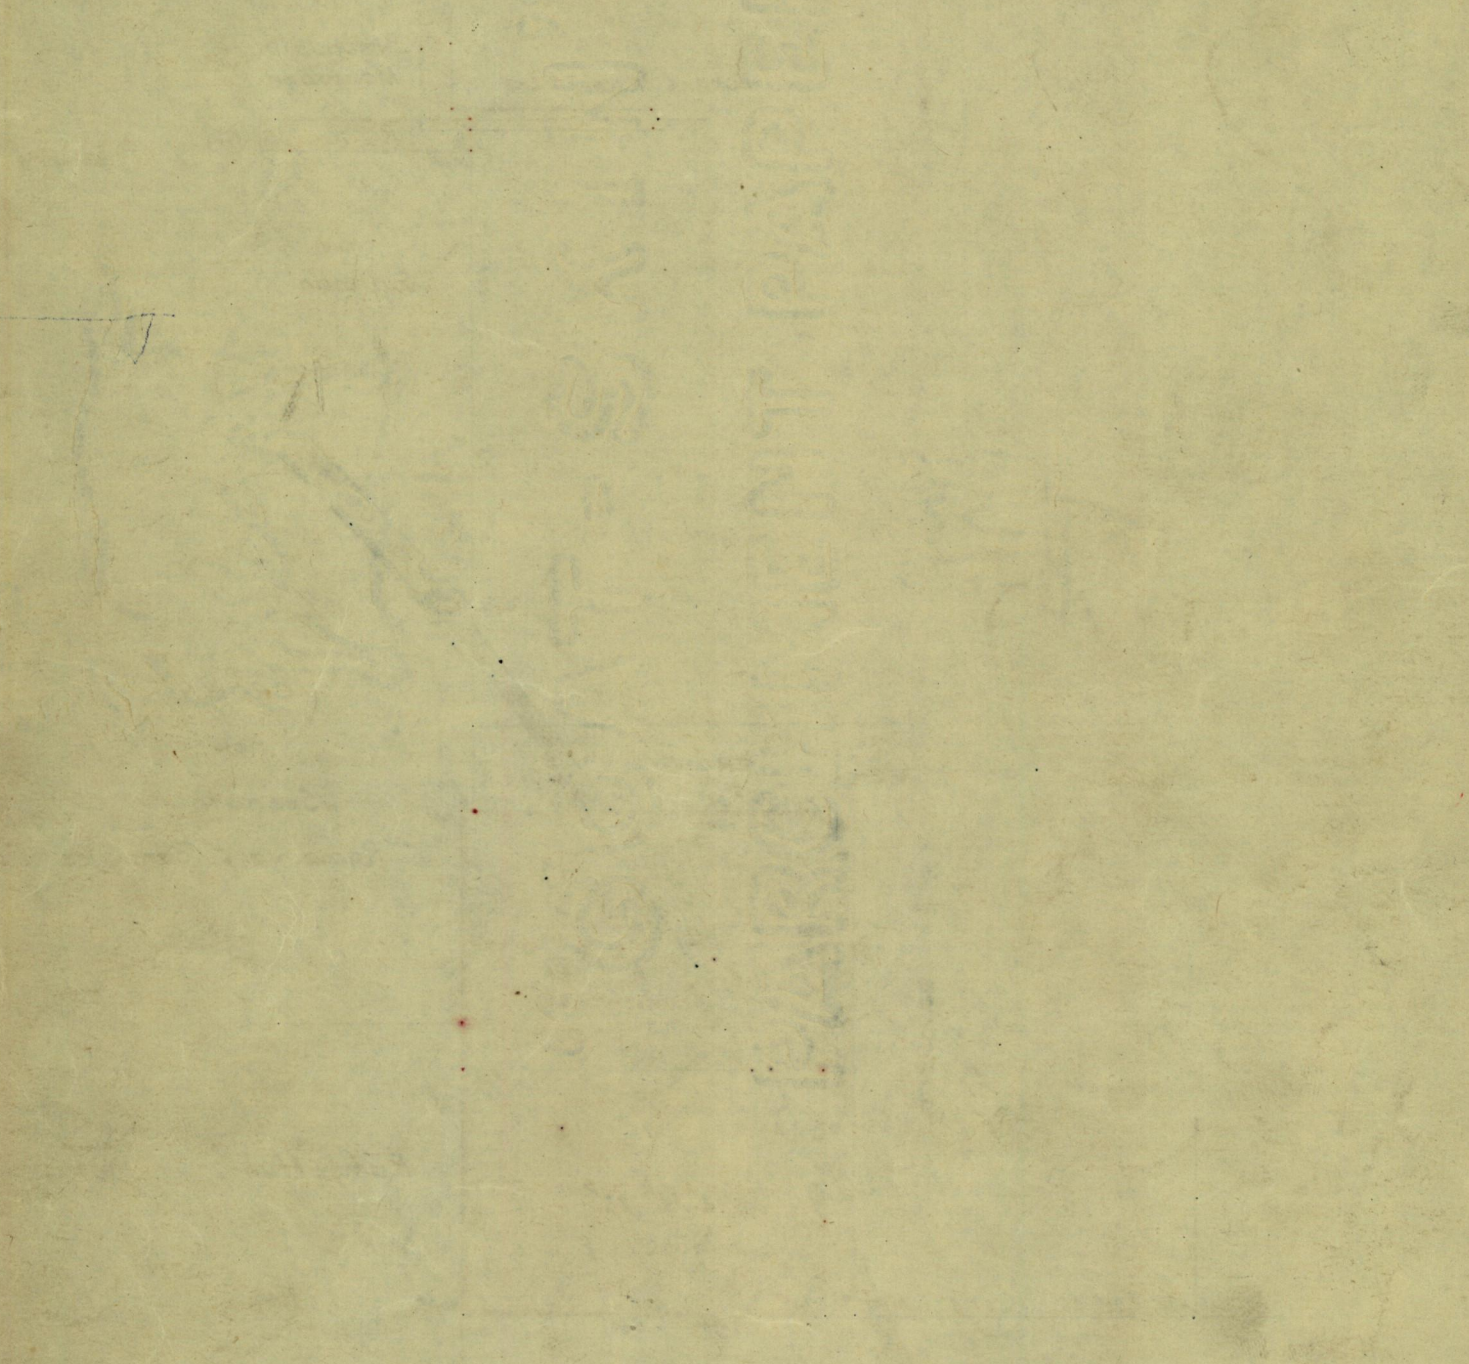

Approved by  
Notary Public  
SCALE  
PLAT of a Part of land containing  
Containing  
Surveyed by me with the  
I certify that I have compared with the original Section 11 (2) of the land  
Surveyors Certificate 1852 and find that it is correct.  
Witness my hand and seal this 1st day of ...