

1153


496

No 38253

R.P.O. Vol. 28  
C.T. Vol. 477

Fol. 667  
Fol. 415

Ward of Manzanillo  
County of St Andrew  
Cadastral Sheet E. 8.C

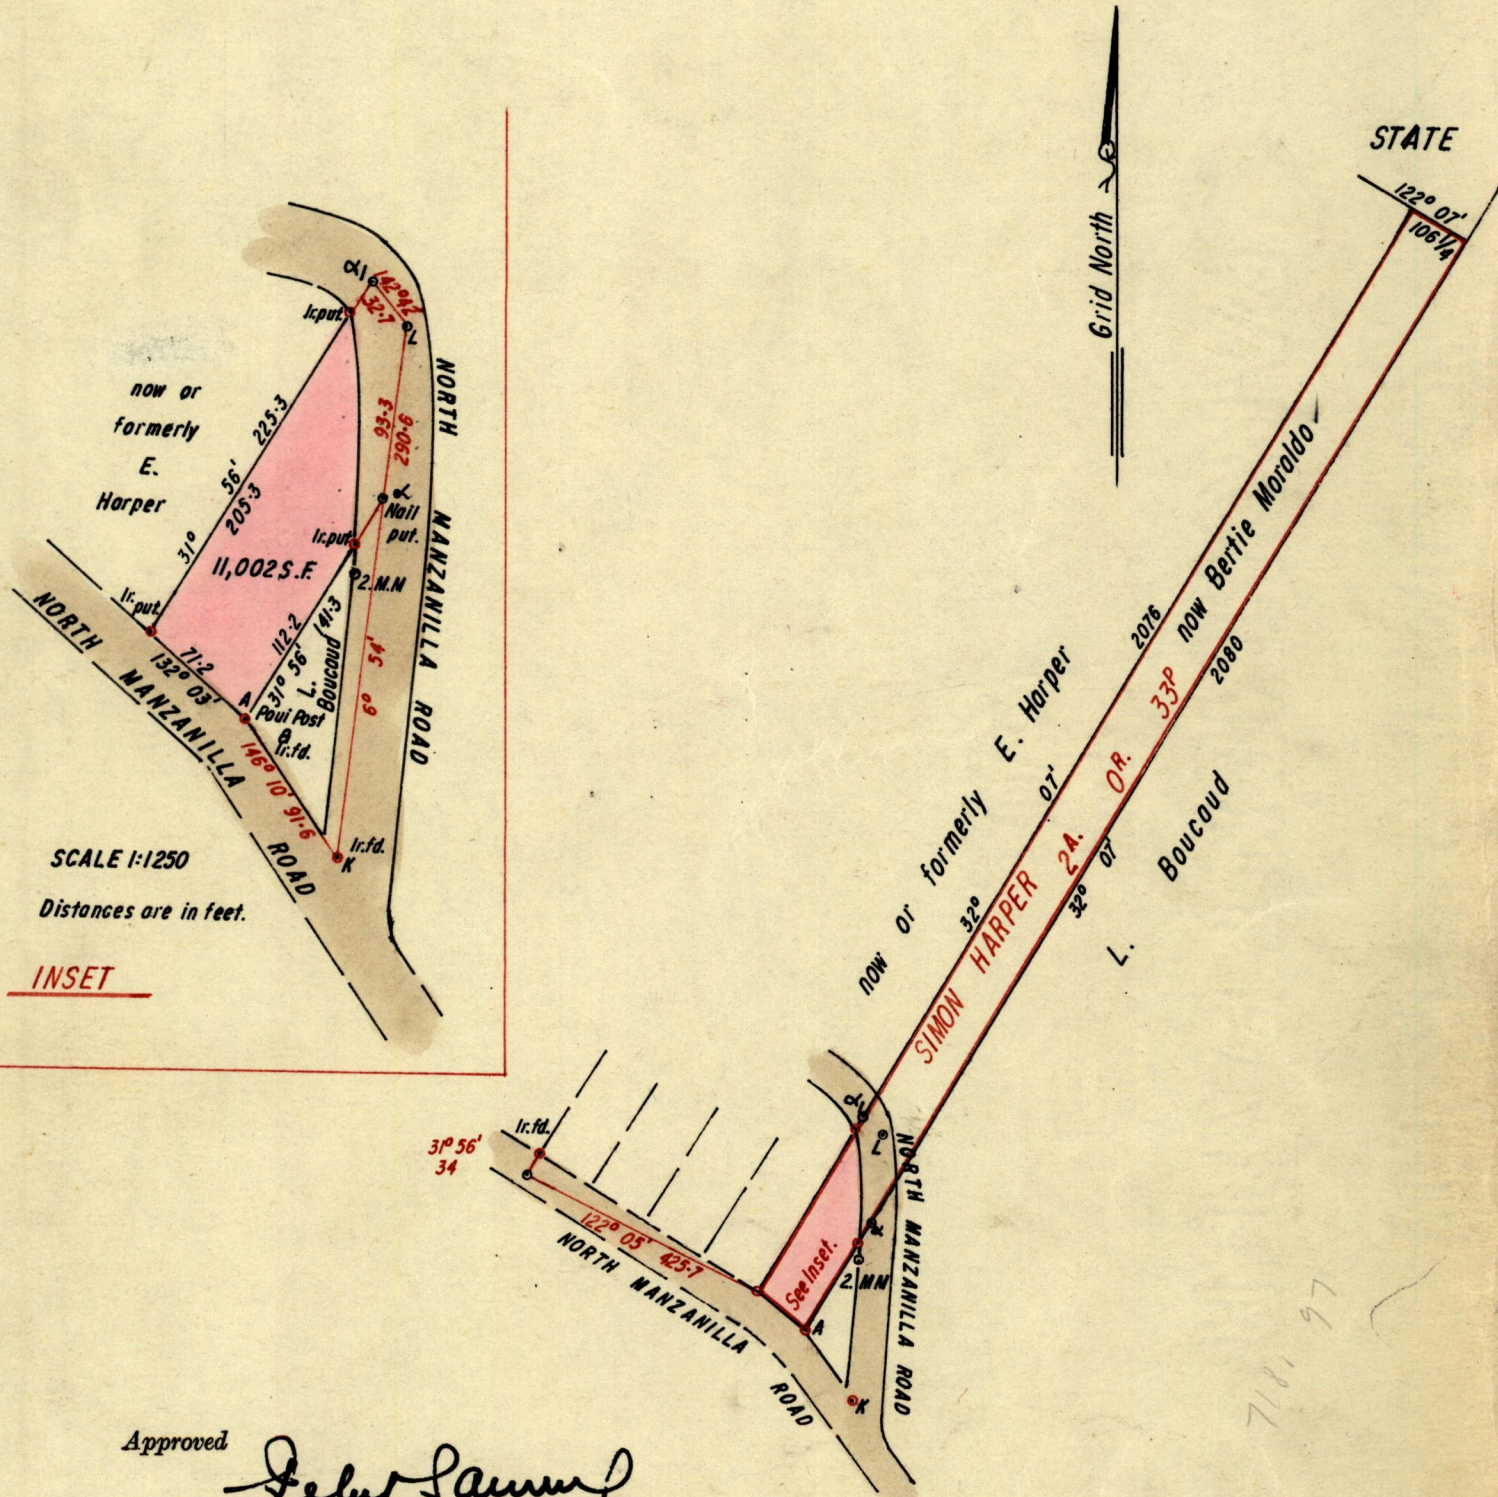

Approved  
*[Signature]*  
 2-4-77. Director of Surveys

SCALE 1:2500

Note: To obtain compass bearings add/subtract 21 minutes Distances are in links  
 PLAN of a Parcel of land coloured pink in the Ward of Manzanillo

Containing eleven thousand and two square feet  
 Surveyed by me, with due authority, in October 1976

I certify that I have complied with rule 76 under Section 14 (2) (d) of the Land Surveyors' Ordinance 1952, and that this plan is correct.

Checked by *[Signature]* 2/4/77

*[Signature]*  
 Land Surveyor, Trinidad. Nov 12<sup>th</sup> 1976

Original Survey BK 161 folio 145

1752

1752

1752