


1053

584

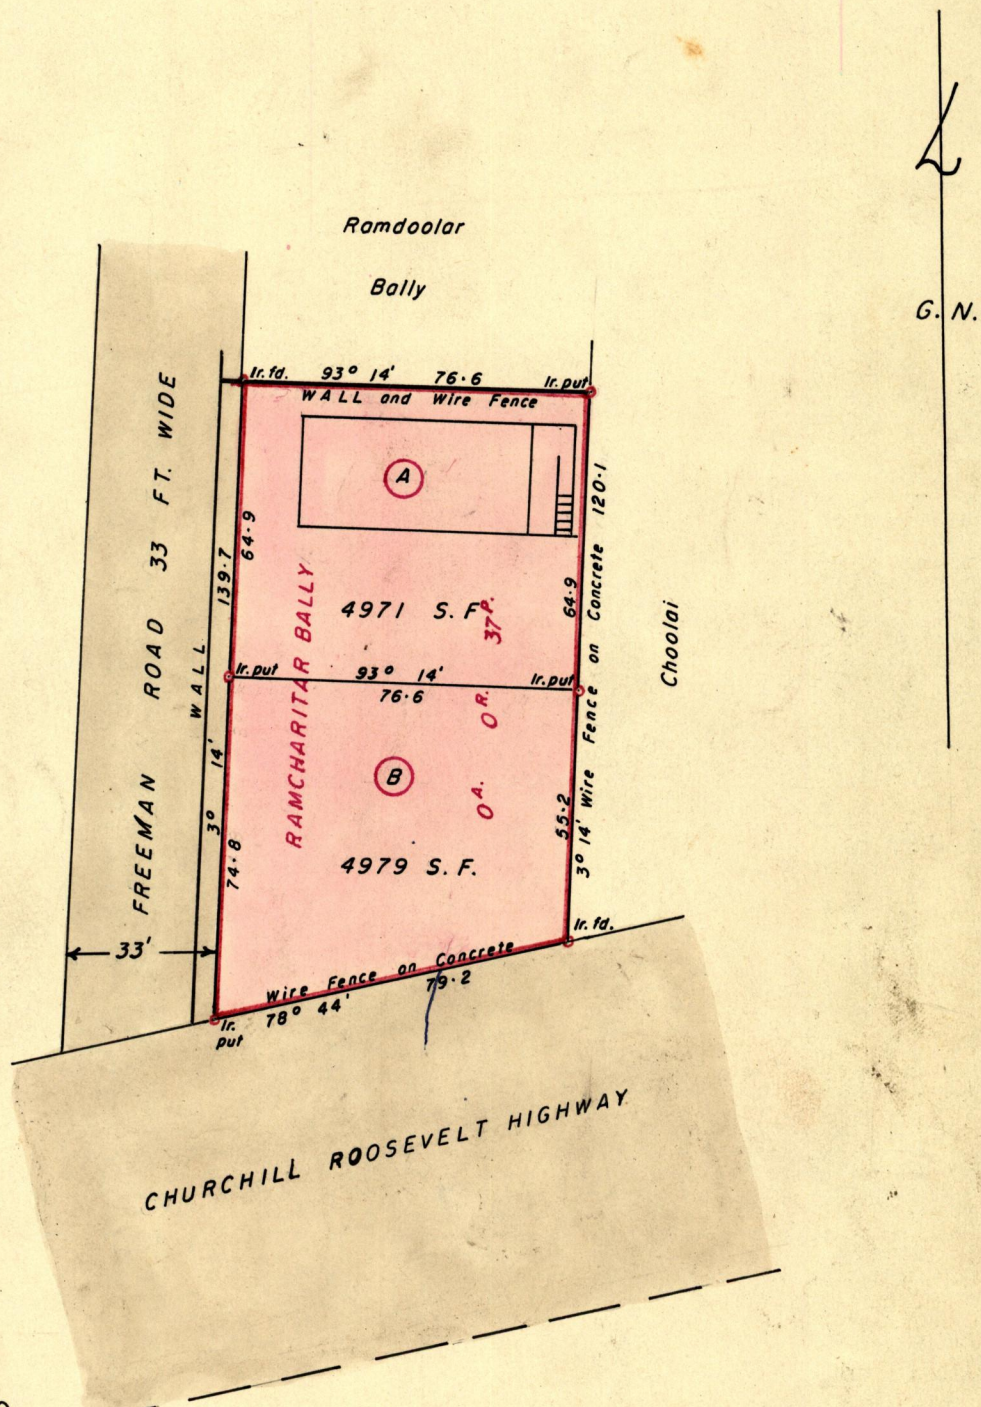

Approved

*[Signature]*  
 Director of Surveys  
 29.8.78

SCALE 1-500

Note: To obtain compass bearing ~~subtract~~ <sup>add</sup> 3 minutes

Distances are in feet

PLAN of a Parcel of land coloured pink in the Ward of Tacarigua

Containing together Nine thousand nine hundred and fifty square feet

Surveyed by me, with due authority, in December 1977

I certify that I have complied with rule 76 under Section 14 (2) (d) of the Land Surveyors' Ordinance 1952 and that this plan is correct.

Checked by *[Signature]*

Entered on .....

Land Surveyor Trinidad  
 LANDS AND SURVEYS VAULT RECORDS... 1978...

Original bk 991 fol. 67

UNIVERSITY OF CHICAGO