

1053


Nº 40530

R.P.O. Vol. 37
C.T. Vol. 2005

Fol. 629
Fol. 339

Ward of Chaguanas
County of Caroni
Cadastral Sheet D. 8. C.

SK 222 P/142

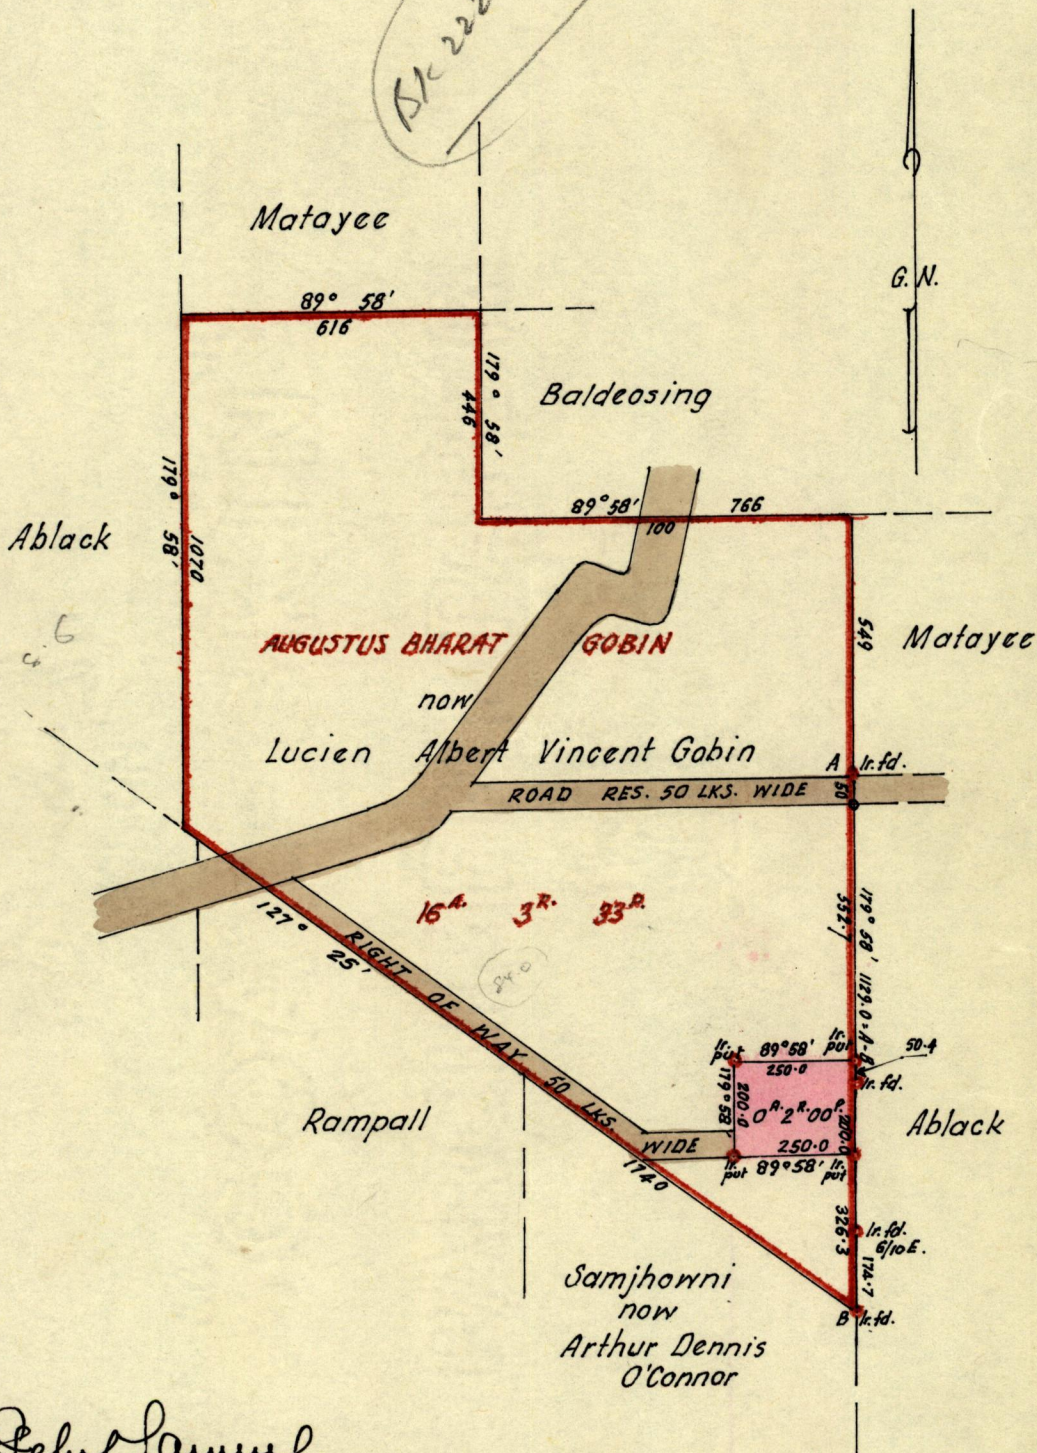

Approved

John James

4.1.79. Director of Surveys

SCALE : 4 chains to 1 inch

Note: To obtain compass bearings add ~~subtract~~ 2 minutes Distances are in links

PLAN of a Parcel of land coloured pink in the Ward of Chaguanas

Containing two roads

Surveyed by me, with due authority, in June 1978.

I certify that I have complied with rule 76 under Section 14 (2) (d) of the Land Surveyors' Ordinance 1952, and that this plan is correct

Checked by *R.J.W. 2/1/79*

Entered.....

J.R. Gardiner
Land Surveyor Trinidad 2nd Jan 1979

Original Survey BK 222 | fol. 143
subdivision 1103:162

