


R.P.O. Vol. 44 Fol. 197 ✓  
C.F. Vol. 1241 Fol. 111 ✓

Cadastral Sheet D.3.E.  
Ward of Chaguanas  
County of Caroni

1053

635

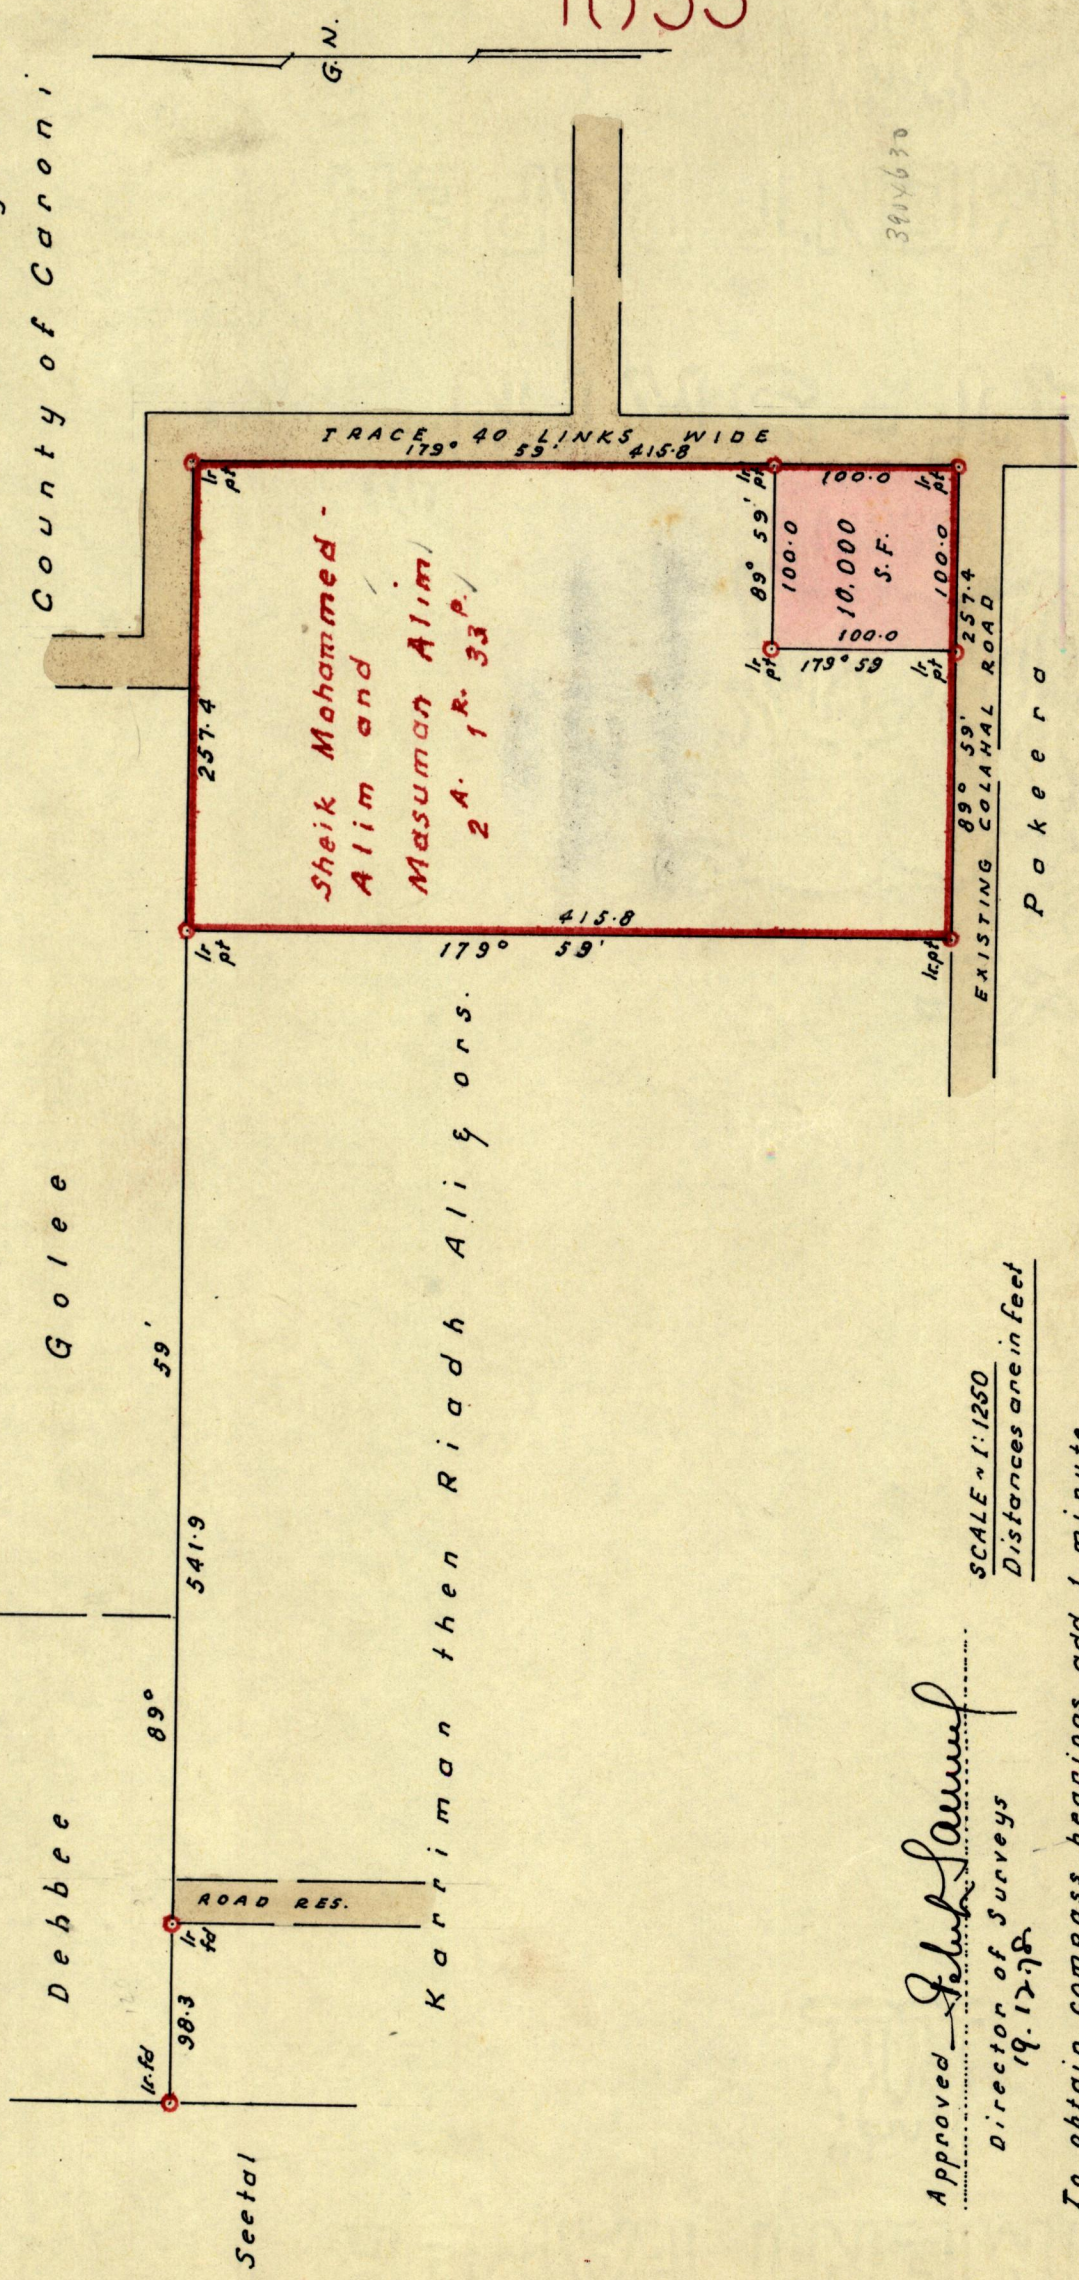

Approved *Iskhan Samud*  
Director of Surveys  
19.12.78

SCALE = 1" = 1250  
Distances are in feet

To obtain compass bearings add 1 minute

Plan of a parcel of land coloured pink in the Ward of Chaguanas  
Containing ten thousand square feet.

Surveyed by me, with due authority in October 1978

I certify that I have complied with Rule 76 under Section 14(2)(d) of the Land Surveyors' Ordinance 1952 and that this plan is correct

Checked by *A.S.W. 19/12/78*

Entered

*Asli B. Akemfura*  
Land Surveyor, Trinidad  
8th November 1978

LANDS AND SURVEYS VAULT RECORDS

LANDS AND SURVEYS VAULT RECORDS

032

1023

Original Survey Bk. 903 f. 117



117  
 903  
 Bk.  
 Survey  
 Original