

No 41225


1053

641

R.P.O. Vol. 1
C.T. Vol. 1232

Fol. 431 ✓
Fol. 9 ✓

Ward of Chaguanas
County of Caroni
Cadastral Sheet D. 3. L.

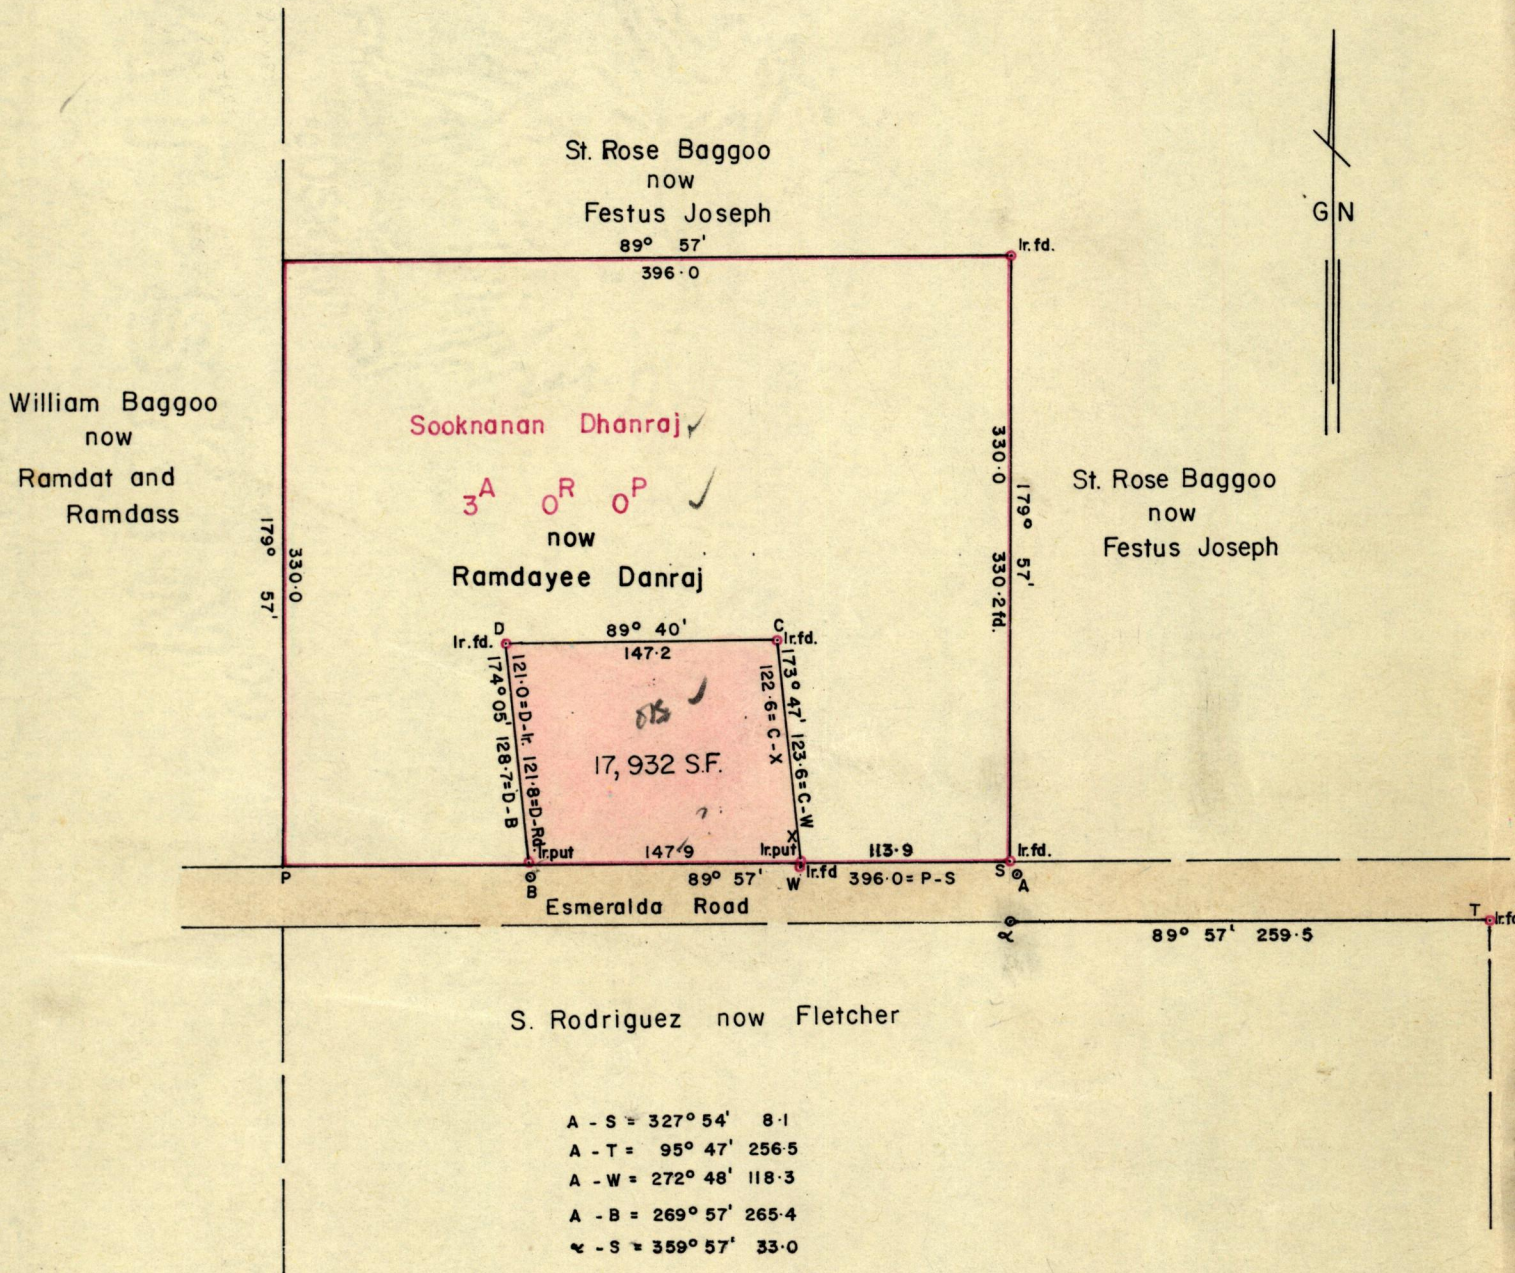

Approved

[Signature]
Director of Surveys

10-179

SCALE 1:1250

Note: To obtain compass bearings add ~~subtract~~ 3 minutes Distances are in FEET.

PLAN of a Parcel of land coloured pink in the Ward of Chaguanas.

Containing seventeen thousand nine hundred and thirty-two square feet.

Surveyed by me, with due authority, in November 1978.

I certify that I have complied with rule 76 under Section 14 (2) (d) of the Land Surveyors' Ordinance 1952, and that this plan is correct.

Checked by *[Signature]* 10/1/79

[Signature]

Entered.....

Land Surveyor, Trinidad..... 24th Nov..... 1978..

Original Survey Bk 903 folio 78

173

1053

78