

No 40538


1053

642

R.P.O. Vol.
C.T. Vol. 1823

Fol.
Fol. 229

Ward of Tacarigua
County of St. George
Cadastral Sheet B.24.A

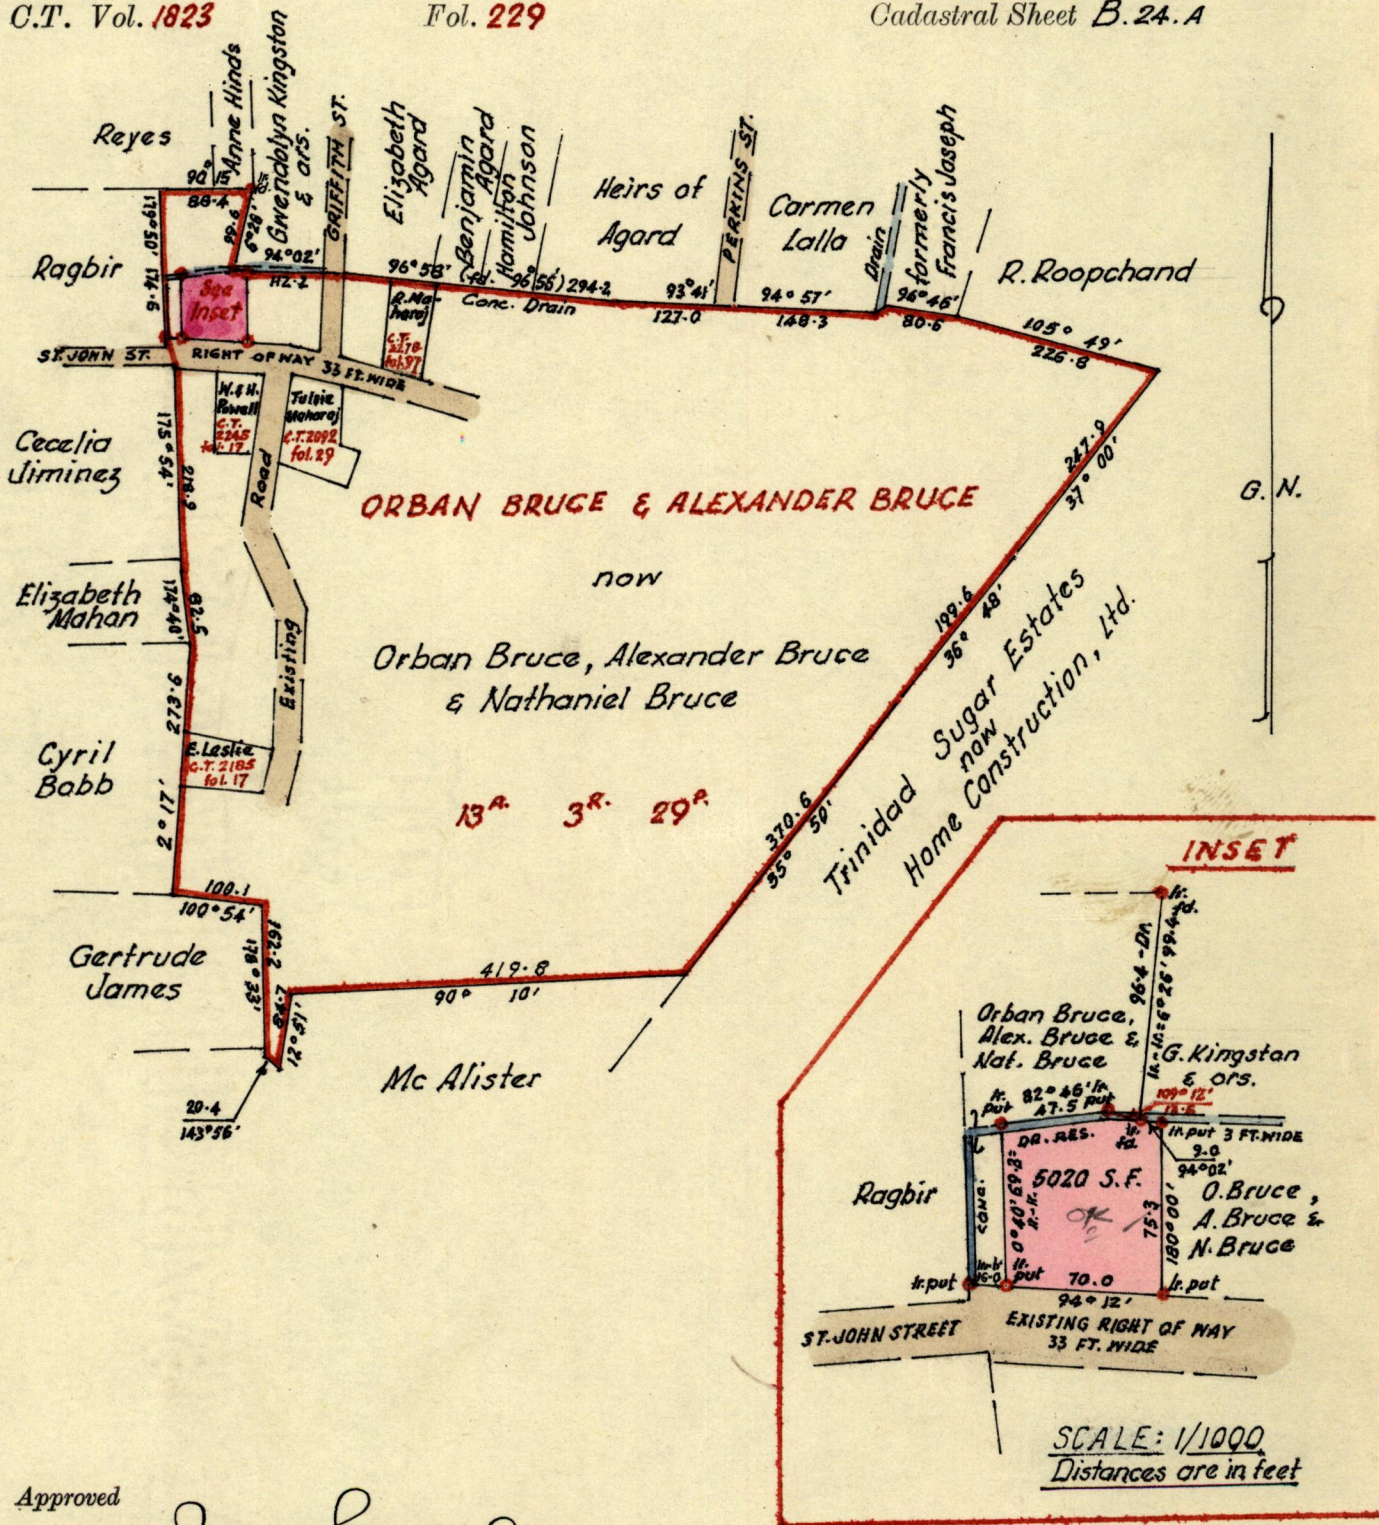

Approved

John Lacey
 Director of Surveys
 16.1.79.

SCALE: 1/2500

Note: To obtain compass bearings add ~~degrees~~ 7 minutes Distances are in feet

PLAN of a Parcel of land coloured pink in the Ward of Tacarigua
 Containing five thousand & twenty square feet
 Surveyed by me, with due authority, in March 1975.

I certify that I have complied with rule 76 under Section 14 (2) (d) of the Land Surveyors' Ordinance 1952, and that this plan is correct.

Checked by *L.F.W. 12/1/79*

Entered.....

J.R. Jardine
 Land Surveyor, Trinidad
 10^a Jan. 1979.

Original Survey Plan D.F. 69.

S40

1023

