

1153

712


No 42686

R.P.O. Vol. 239
C.T. Vol. 2403

Fol. 429
Fol. 95

Ward of
Parish
County of
Cadastral Sheet

Tobago
St. Patrick
1. 21 B & C

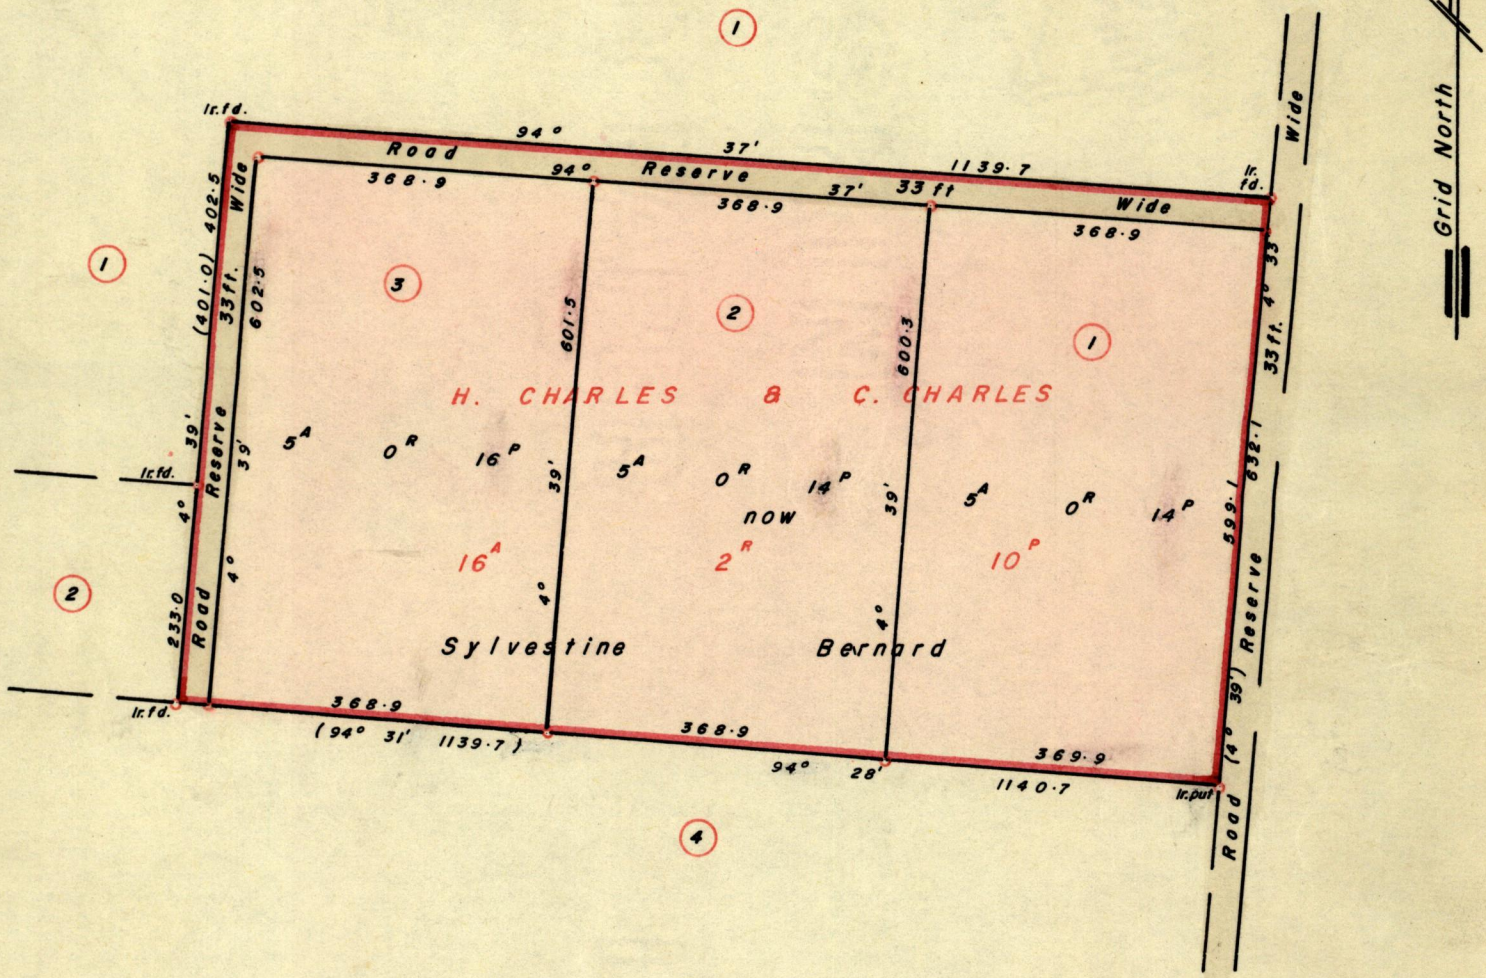

Approved

John Samuel
Director of Surveys

18.6.79.

○ Denotes Iron put except otherwise stated
Note: To obtain compass bearings add/subtract

SCALE 1/2500

minutes Distances are in feet

PLAN of 3 Parcels of land coloured pink in the Ward of Tobago

Containing together fifteen acres, one road and four perches

Surveyed by me, with due authority, in March 1979

I certify that I have complied with rule 76 under Section 14 (2) (d) of the Land Surveyors' Ordinance 1952, and that this plan is correct.

Checked by *L.F.W. 12/6/79*

Saith B. Bibber


Entered.....

Land Surveyor, Trinidad 31st May 1979.

LANDS AND SURVEYS VAULT RECORDS

Original Plan E. H. 128

128
3338

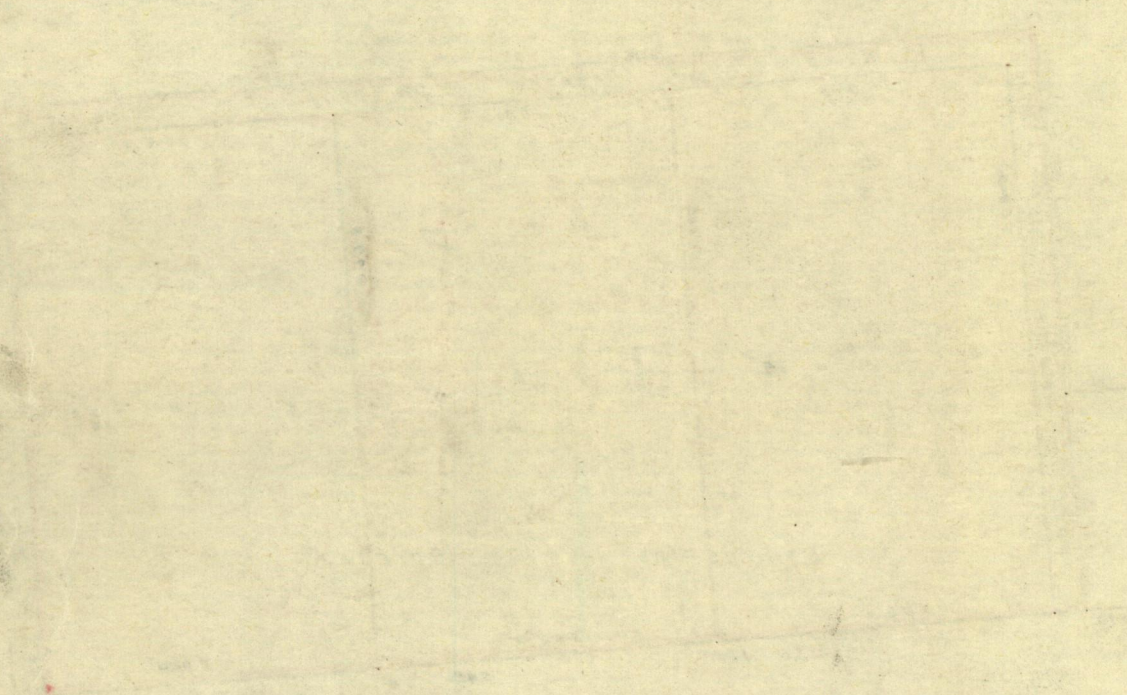

Original Plan E. H. 128