

10153

727


No 37252

G N.

R.P.O. Vol. 84
C.T. Vol.

Fol. 321
Fol.

Ward of Chaguanas
County of Caroni
Cadastral Sheet D3.P, D8.D

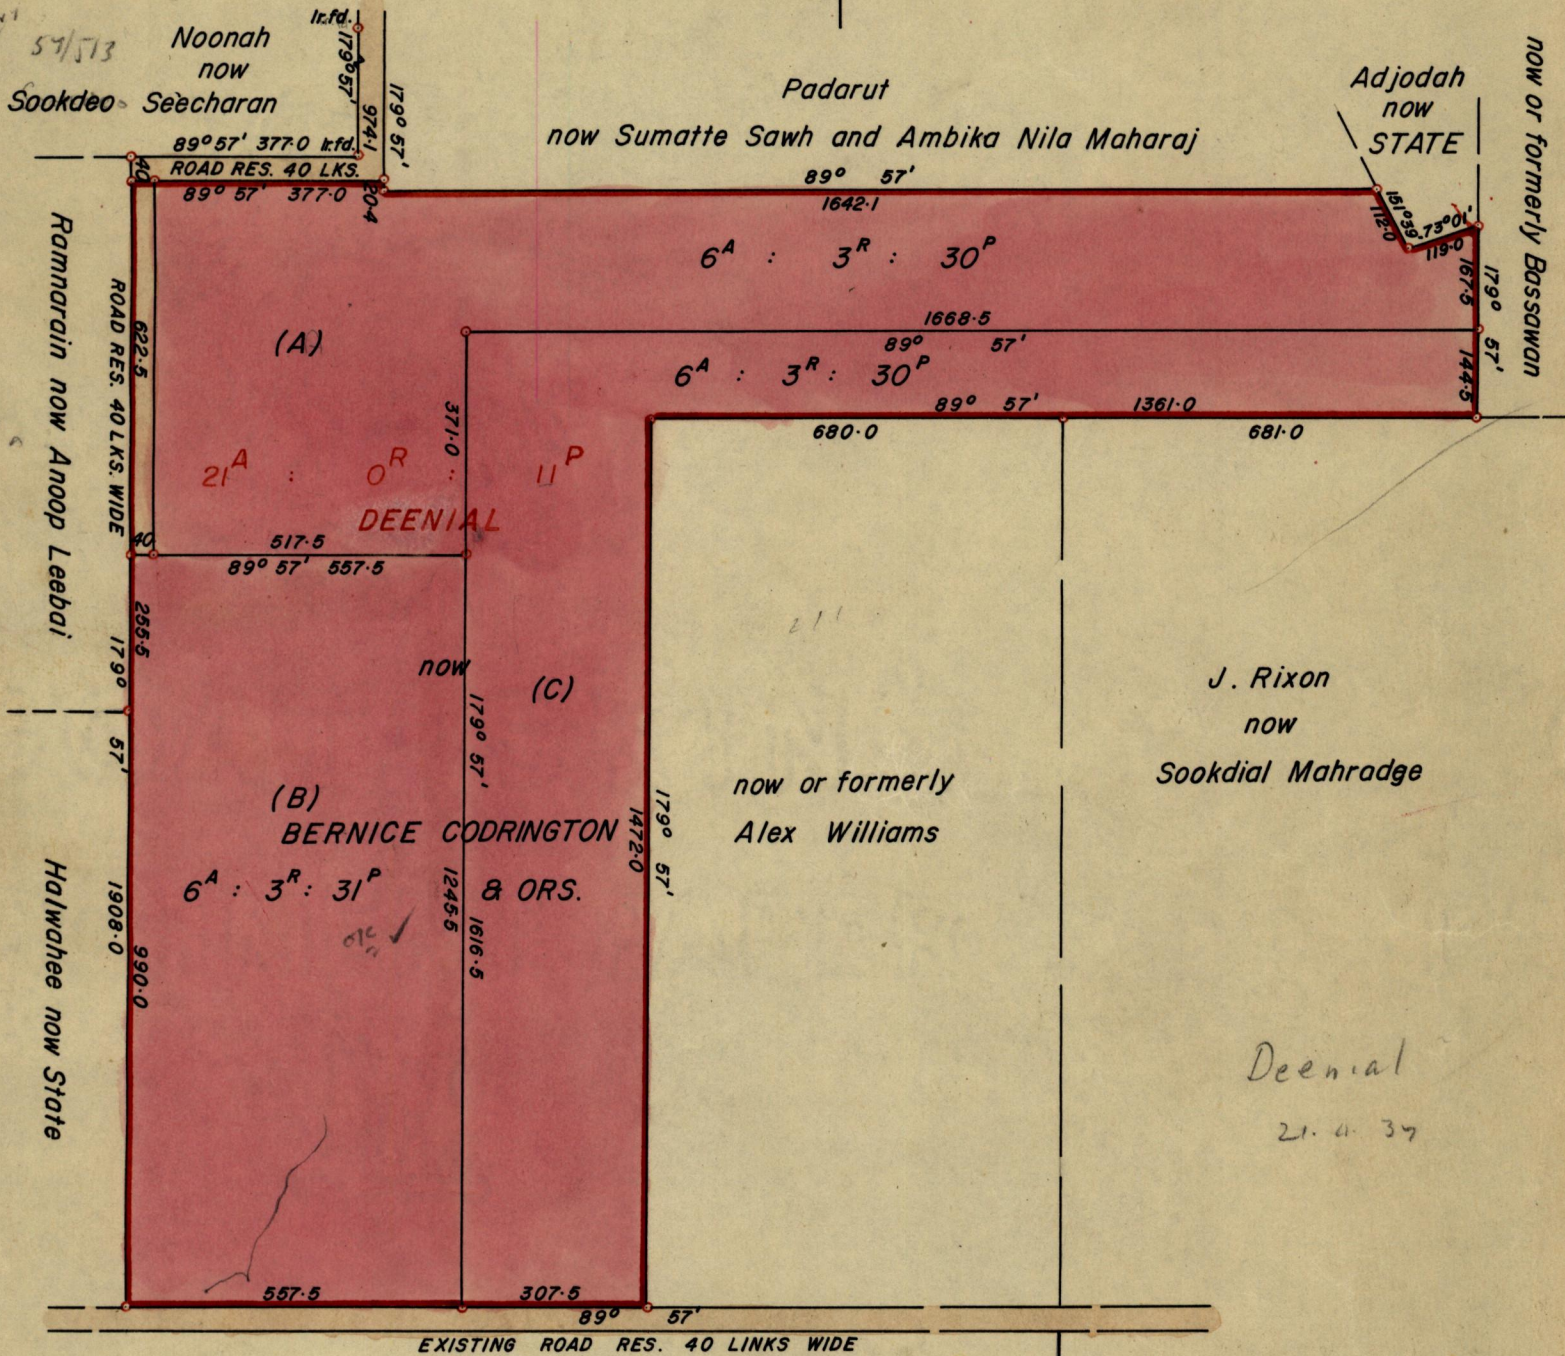

Approved

Devi Samraj
Director of Surveys

17.9.79

o Denotes Iron put except otherwise stated.

SCALE 1:2500

Note: To obtain compass bearings add/subtract 3 minutes Distances are in links

PLAN of Parcel of land coloured pink in the Ward of Chaguanas

Containing together twenty-one acres and eleven perches.

Surveyed by me, with due authority, in August 1978.

I certify that I have complied with rule 76 under Section 14 (2) (d) of the Land Surveyors' Ordinance 1952, and that this plan is correct.

Checked by *L.J.H. 14/9/79*

[Signature]
Land Surveyor, Trinidad 22nd Dec 1979

Entered.....

LANDS AND SURVEYS VAULT RECORDS

2

Original Survey Bk. 224 fol. 21