


Nº 43562

1053

742

R.P.O. Vol. 251 Fol. 601
C.T. Vol. 1725 Fol. 123

Ward of Siparia
County of St. Patrick
Cadastral Sheet G. 18. K.

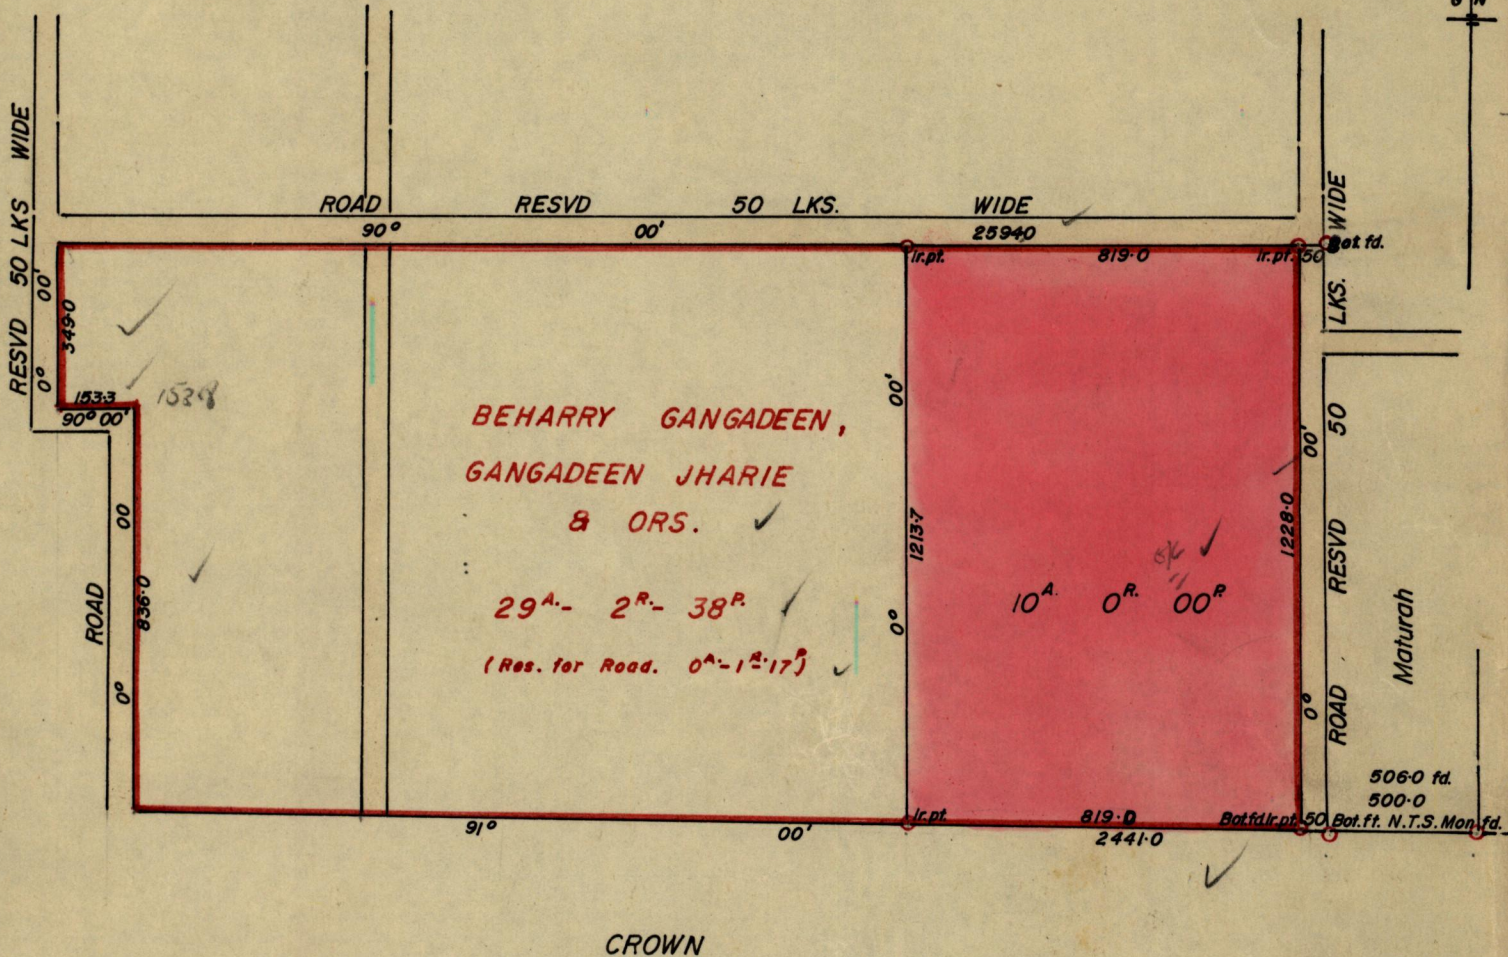

Approved
[Signature]
30.10.79. Director of Surveys

SCALE 4 Chains

Note: To obtain compass bearings add/subtract 0 minutes Distances are in Lks.

PLAN of a Parcel of land coloured pink in the Ward of Siparia

Containing ten acres

Surveyed by me, with due authority, in July 1979

I certify that I have complied with rule 76 under Section 14 (2) (d) of the Land Surveyors' Ordinance 1952, and that this plan is correct.

Checked by *[Signature]* 18/10/79.

[Signature]

Entered.....

Land Surveyor, Trinidad 10/9/1979.

Original in bk 423 folio 225

24/2/16

✓

745

1053

1053