

1053

L. & S.—54


761

No 39304

R.P.O. Vol. 196  
C.T. Vol.

Fol. 81  
Fol.

Ward of Chaguanas  
County of Caroni  
Cadastral Sheet D. 9. K.

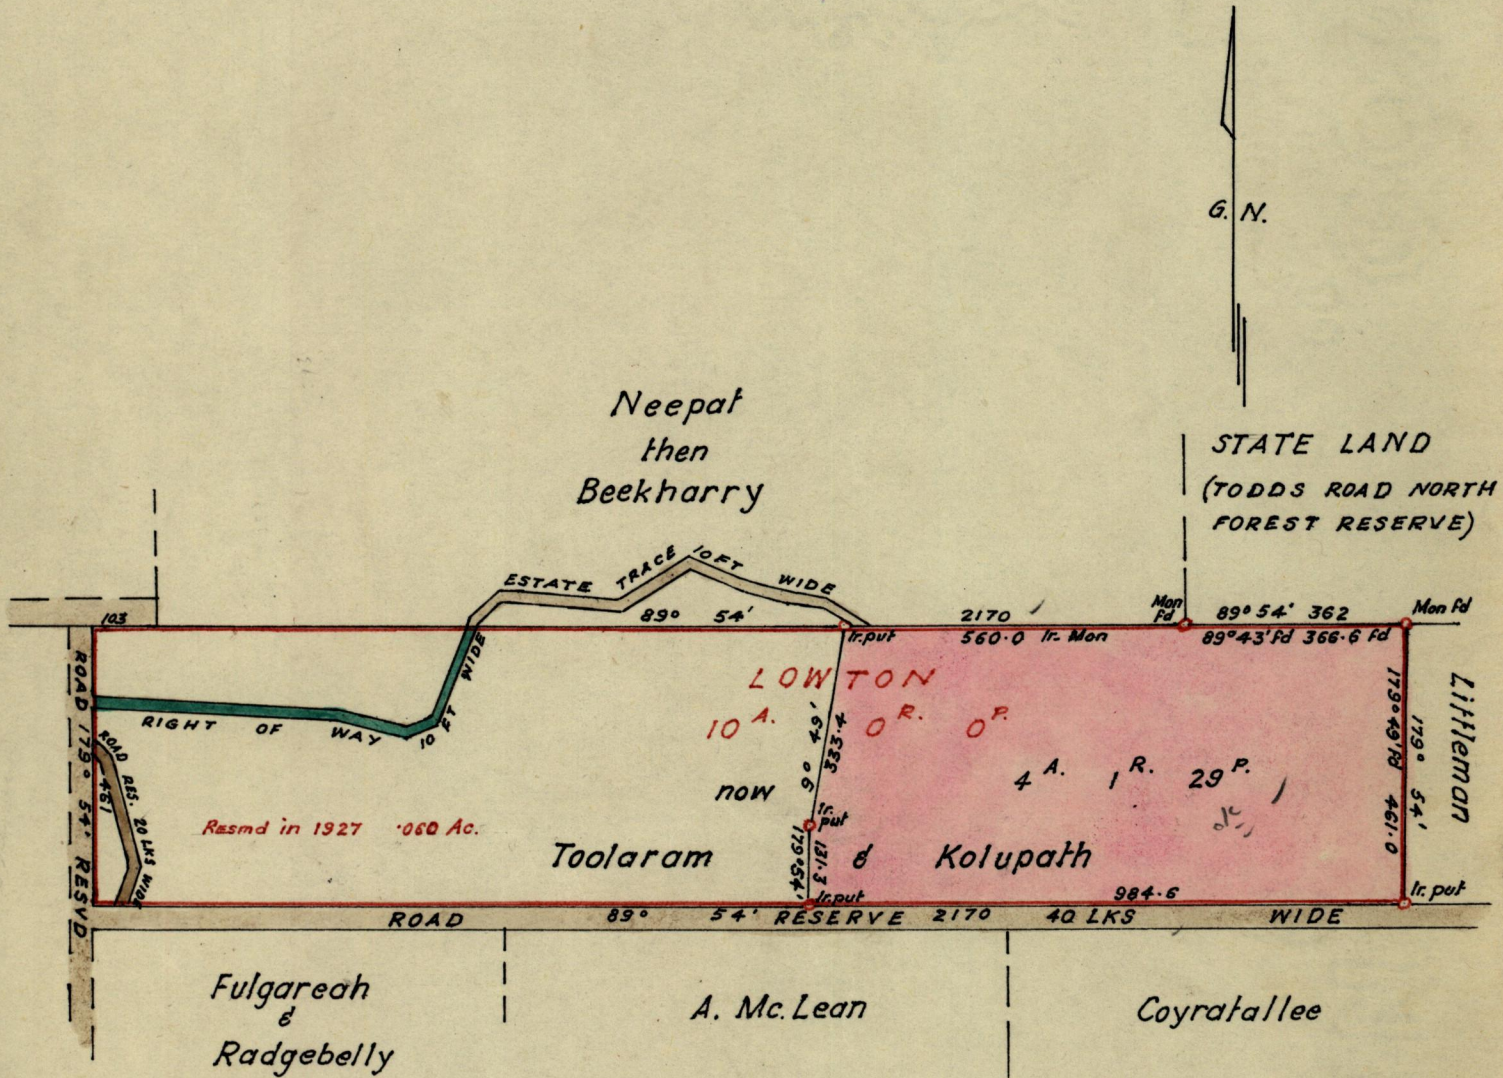

Vide R H 12

Approved

*[Signature]*  
Director of Surveys

20-11-79

SCALE ~ 1:2500

Note: To obtain compass bearings add/subtract 6 minutes Distances are in links

PLAN of a Parcel of land coloured pink in the Ward of Chaguanas  
Containing four acres one rood and twenty nine perches

Surveyed by me, with due authority, in November 1979

I certify that I have complied with rule 76 under Section 14 (2) (d) of the Land Surveyors' Ordinance 1952, and that this plan is correct.

Checked by *[Signature]*

Entered.....

*[Signature]*  
Land Surveyor, Trinidad  
8<sup>th</sup> Nov. 1979

LANDS AND SURVEYS VAULT RECORDS

Original Survey in BIA 232.84

105

1053