

1053

789


No 43763

R.P.O. Vol. 1463
C.T. Vol.

Fol. 195
Fol.

Ward of
County of
Cadastral Sheet

Diego Martin
St. George
A. 14. P.

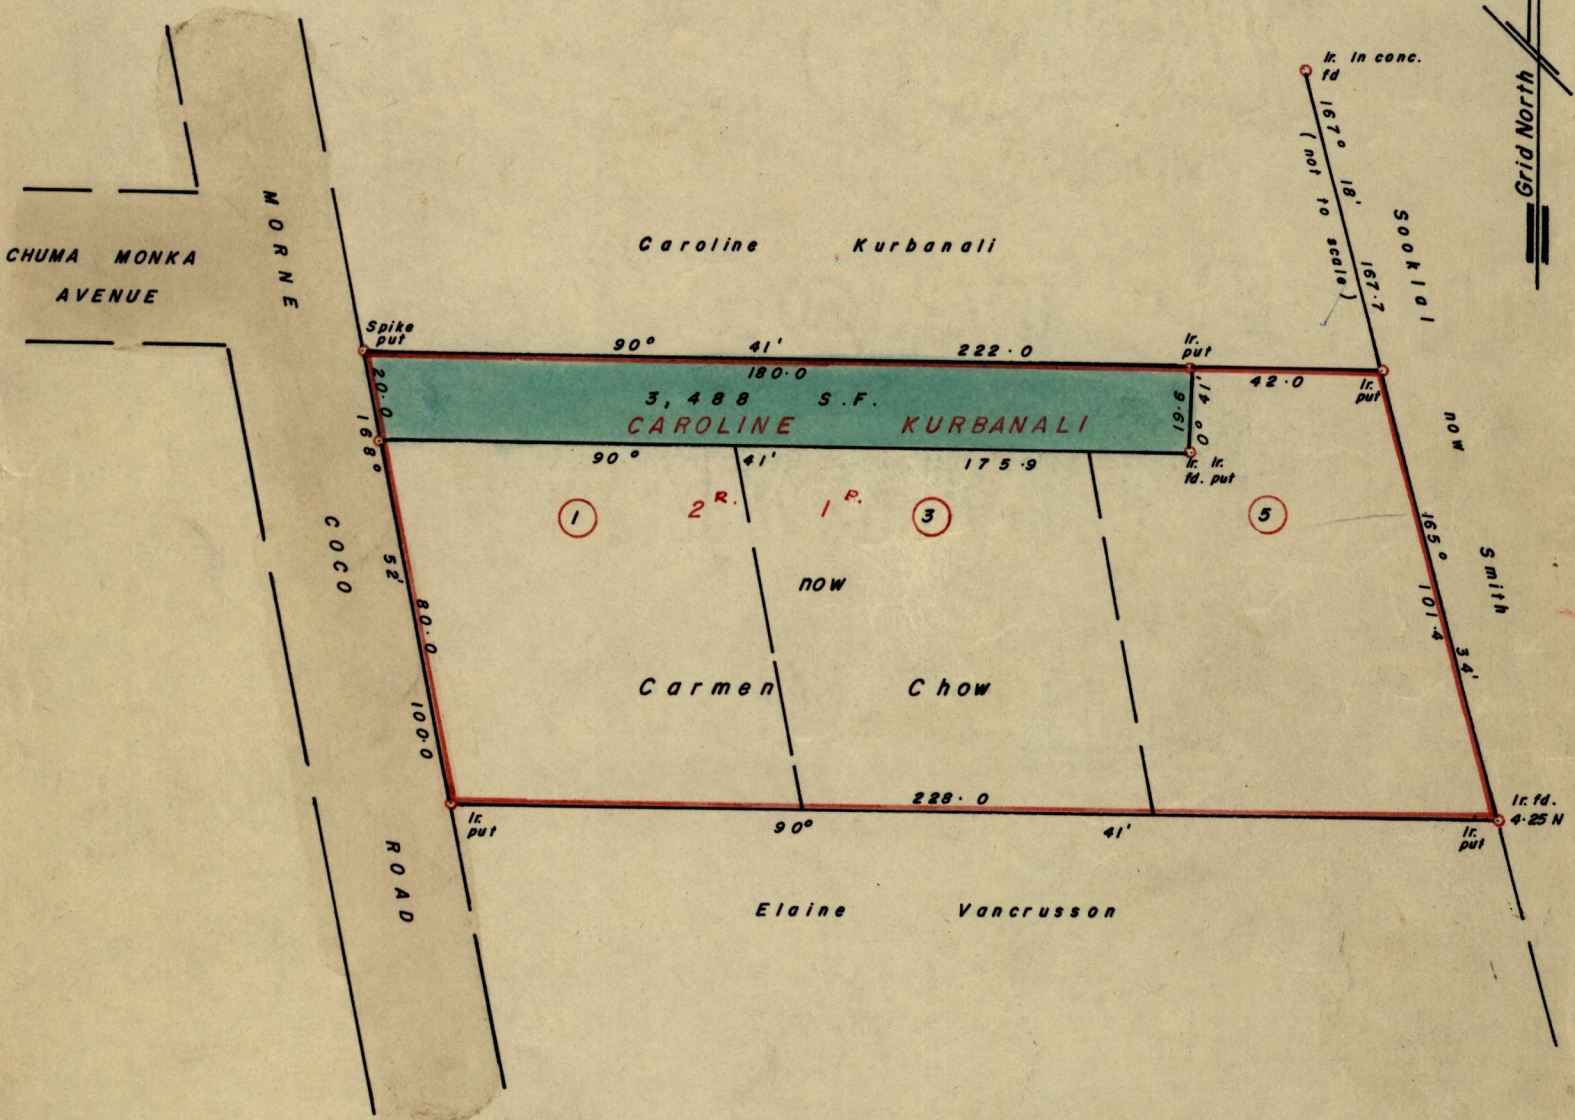

Approved

John Samuel

17.4.80. Director of Surveys

Bearings based on Solar Observations
Note: To obtain compass bearings add/subtract

SCALE 1/500

minutes Distances are in feet

PLAN of a Parcel of land coloured green in the Ward of Diego Martin
Containing three thousand, four hundred and eighty-eight square feet
Surveyed by me, with due authority, in April 1980

I certify that I have complied with rule 76 under Section 14 (2) (d) of the Land
Surveyors' Ordinance 1952, and that this plan is correct.

Checked by *J.F.W. 17/4/80*

Albert Haynes
Land Surveyor, Trinidad 17th April 1980

Entered.....

Original Bk. 851 fol 104

See Bk 686 fol 22 & 23

see Bk. 1000:72.