

No 31158

1053


79

R.P.O. Vol
C.T. Vol. 1599

Fol.
Fol. 131

Ward of Toco
County of St. David
Cadastral Sheet C.5.1.

G. N.

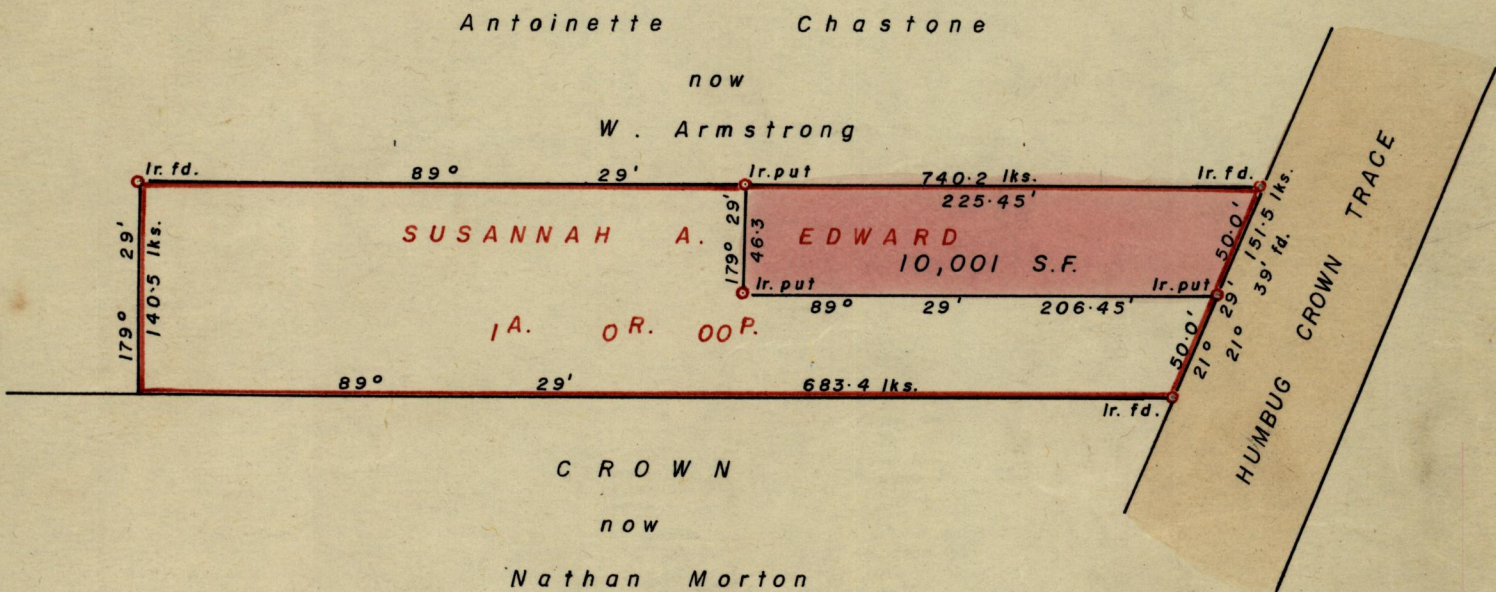

Approved

R. H. F. anell

Director of Surveys
3.1.73

SCALE 1 - 1000

Note: To obtain compass bearings add ~~subtract~~ 31 minutes Distances are in links & feet

PLAN of a Parcel of land coloured pink in the Ward of Toco

Containing Ten thousand and one square feet.

Surveyed by me, with due authority, in December 1972.

I certify that I have complied with rule 76 under Section 14 (2) (d) of the Land Surveyors' Ordinance 1952, and that this plan is correct.

Checked by *L. D. 2/1/73*

P. Douglas

Entered

Land Surveyor, Trinidad Dec 28th 1972

Orig Survey Bk 963 f31 47

1053

NO 3138

Word of
County of
California State of

Vol
No

PLD
C. T. M.