

11153


83

No 32838

R.P.O. Vol 8  
C.T. Vol.

Fol. 167  
Fol.

Ward of Siparia  
County of St. Patrick  
Cadastral Sheet G. 12. G. & H.

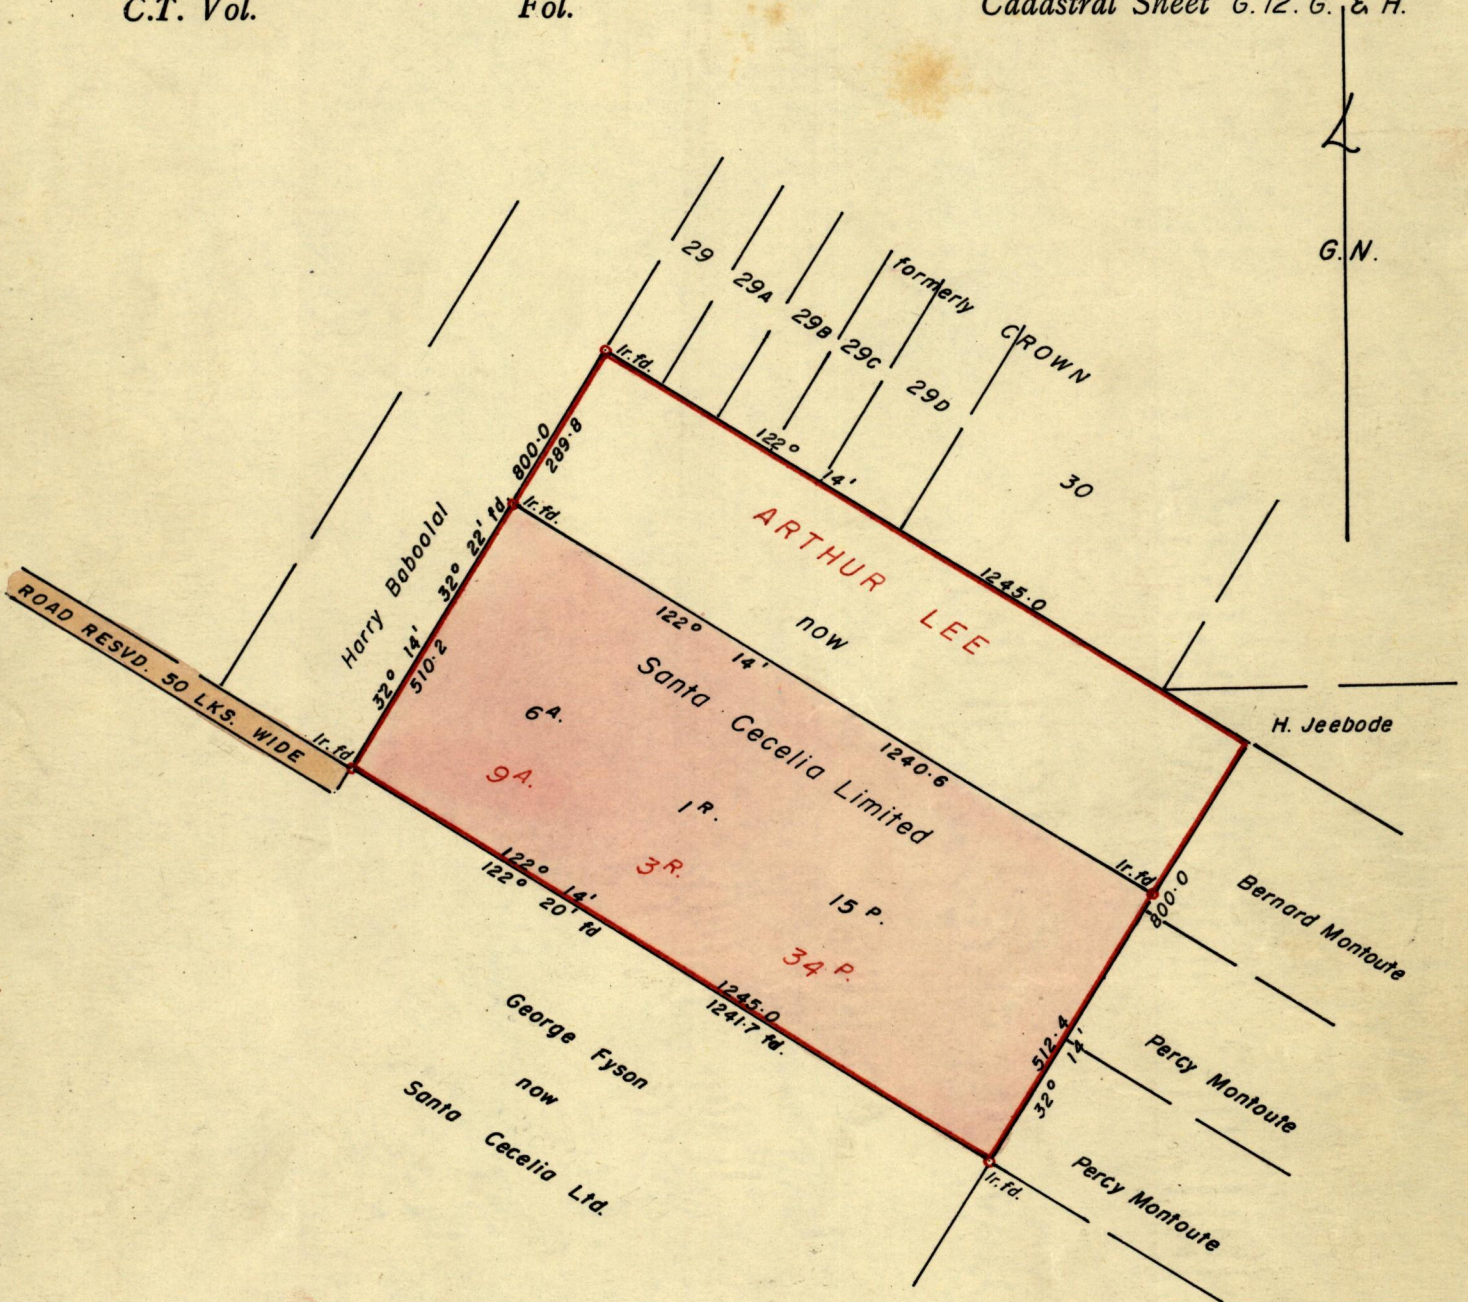

Approved

*R. H. Farrell*

Director of Surveys

22. 1. 73

SCALE 1 - 2500

Note: To obtain compass bearings ~~add~~ subtract 4

minutes

Distances are in links

PLAN of a Parcel of land coloured pink in the Ward of Siparia

Containing Six acres one rood and fifteen perches

Surveyed by me, with due authority, in October 1968

I certify that I have complied with rule 76 under Section 14 (2) (d) of the Land Surveyors' Ordinance 1952, and that this plan is correct.

Checked by *L.F.N. 19/1/73*

*R. Gonzalez*

Entered .....

Land Surveyor, Trinidad

18<sup>th</sup> January 1973

Original bk 456 fol. 109

8388 272

*[Faint, illegible text and markings, possibly bleed-through from the reverse side of the page.]*

Bk1053:83