


No 10185

R.P.O. Vol. 496
C.T. Vol.

Fol. 365
Fol.

Ward of Montserrat
County of Caroni
Cadastral Sheet (D.19.L.) 44F
1/c

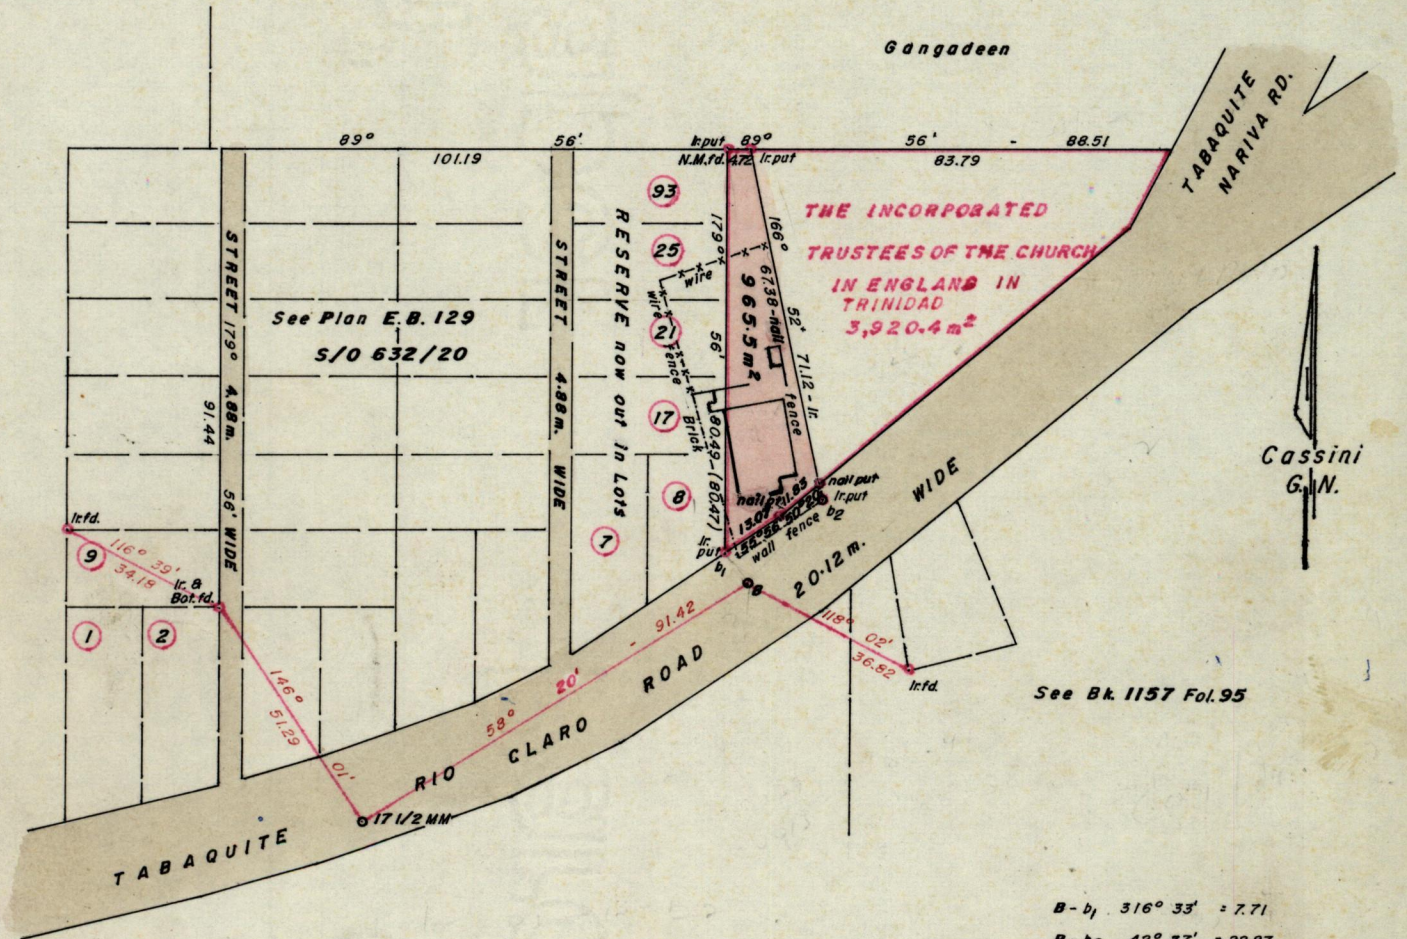

B-b₁ 316° 33' = 7.71
B-b₂ 42° 37' = 22.87

See Orig Bk 290 Fol 7
S/O 405/20

Approved *Anthony Thibault*
Director of Surveys
89-06-08

Bearings are based on solar observations

Note: To obtain compass bearings add/subtract 4 minutes

SCALE 1:1500

Distances are in metres

PLAN of a Parcel of land coloured pink in the Ward of Montserrat
Containing nine hundred and sixty five point five square metres
Surveyed by me, with due authority, in February 1988

I certify that I have complied with rule 76 under section 14(2)(d) of the
Land Surveyors' Ordinance 1952, and that this plan is correct.

Checked by *GR 4/6/89*

Anthony Thibault
13th March 1989

Entered Land Surveyor, Trinidad 19.....