


No 13573

R.P.O. Vol. 161  
C.T. Vol.

Fol. 97  
Fol.

Ward of Chaguanas  
County of Caroni  
Cadastral Sheet D.13.C. 34D  
47c

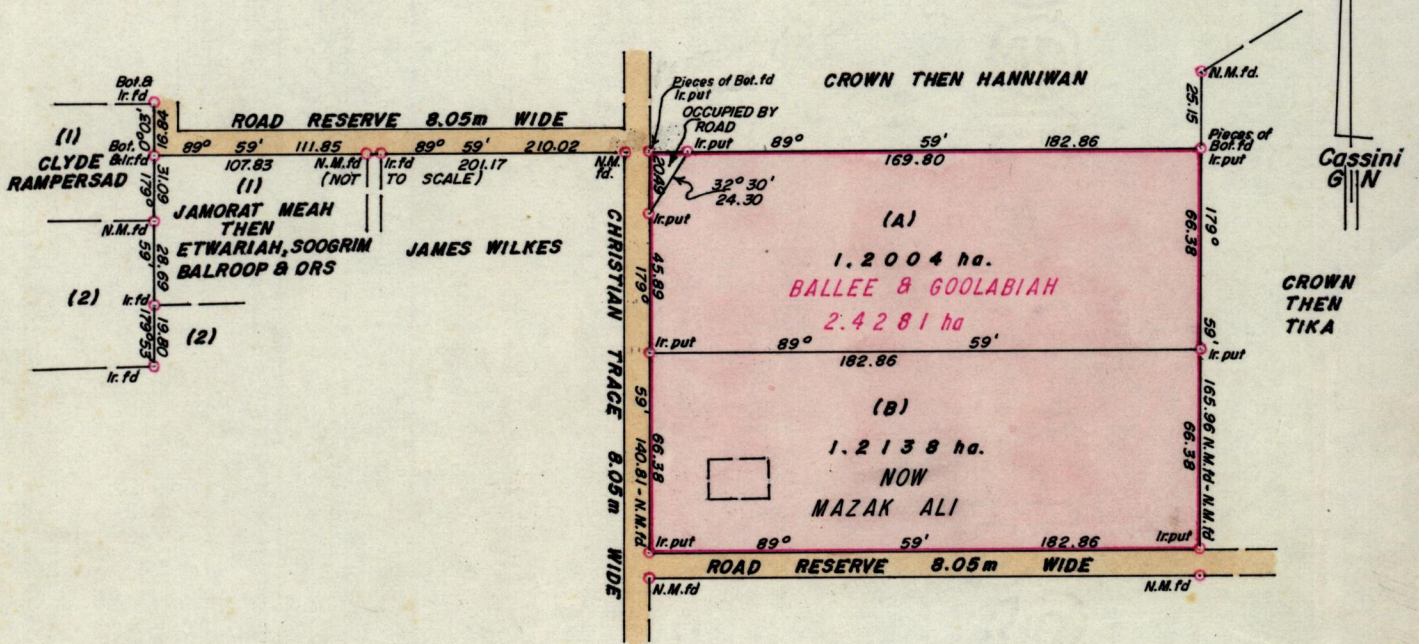

Approved

*Alonso Thiel*  
 Director of Surveys  
 89.08.08

Bearings are based on solar observations

SCALE 1:2500

Note: To obtain compass bearings add/subtract

minutes

Distances are in Metres

PLAN of 2 Parcels of land coloured pink in the Ward of Chaguanas

Containing together, two point four one four two hectares

Surveyed by me, with due authority, on the 5<sup>th</sup> March 1989

I certify that I have complied with rule 76 under section 14(2)(d) of the Land Surveyors' Ordinance 1952, and that this plan is correct.

Checked by *L.G. 2/8/89*

*Ganeshdatta Ramcharita*  
 2/8/89  
 Land Surveyor, Trinidad

Entered ..... 19.....